




FRONT ELEVATION

1/4" = 1'-0"



RIGHT ELEVATION

1/4" = 1'-0"

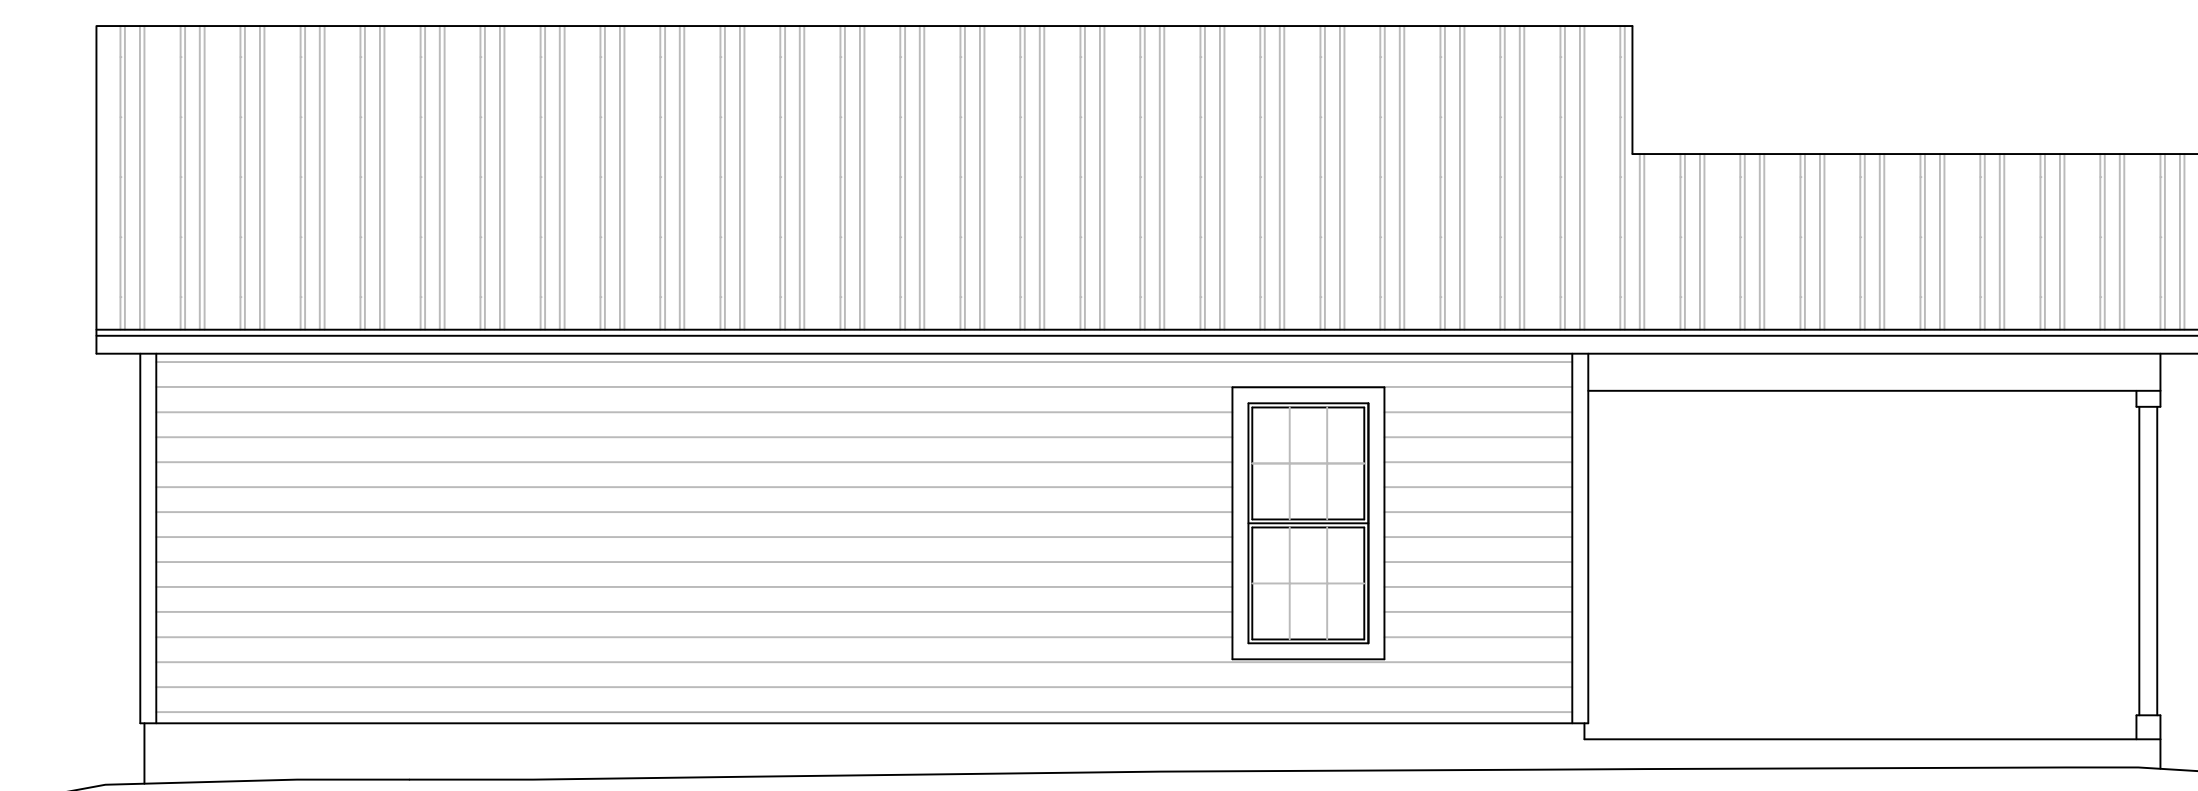

REAR ELEVATION

1/4" = 1'-0"




LEFT ELEVATION

1/4" = 1'-0"

Heated = 900 sqft.
Front Porch = 180 sqft.
Carport = 240 sqft.
Total under roof = 1320 sqft.

Residential project for:
Mrs. Baggett
Newton Road
Thomasville, GA


PROJECT NO.	KB171201
DATE	12/19/2017
DRAWN BY	R. GRIFFITH
CHECKED BY	
SCALE	1/4" = 1'-0"
REVISIONS	

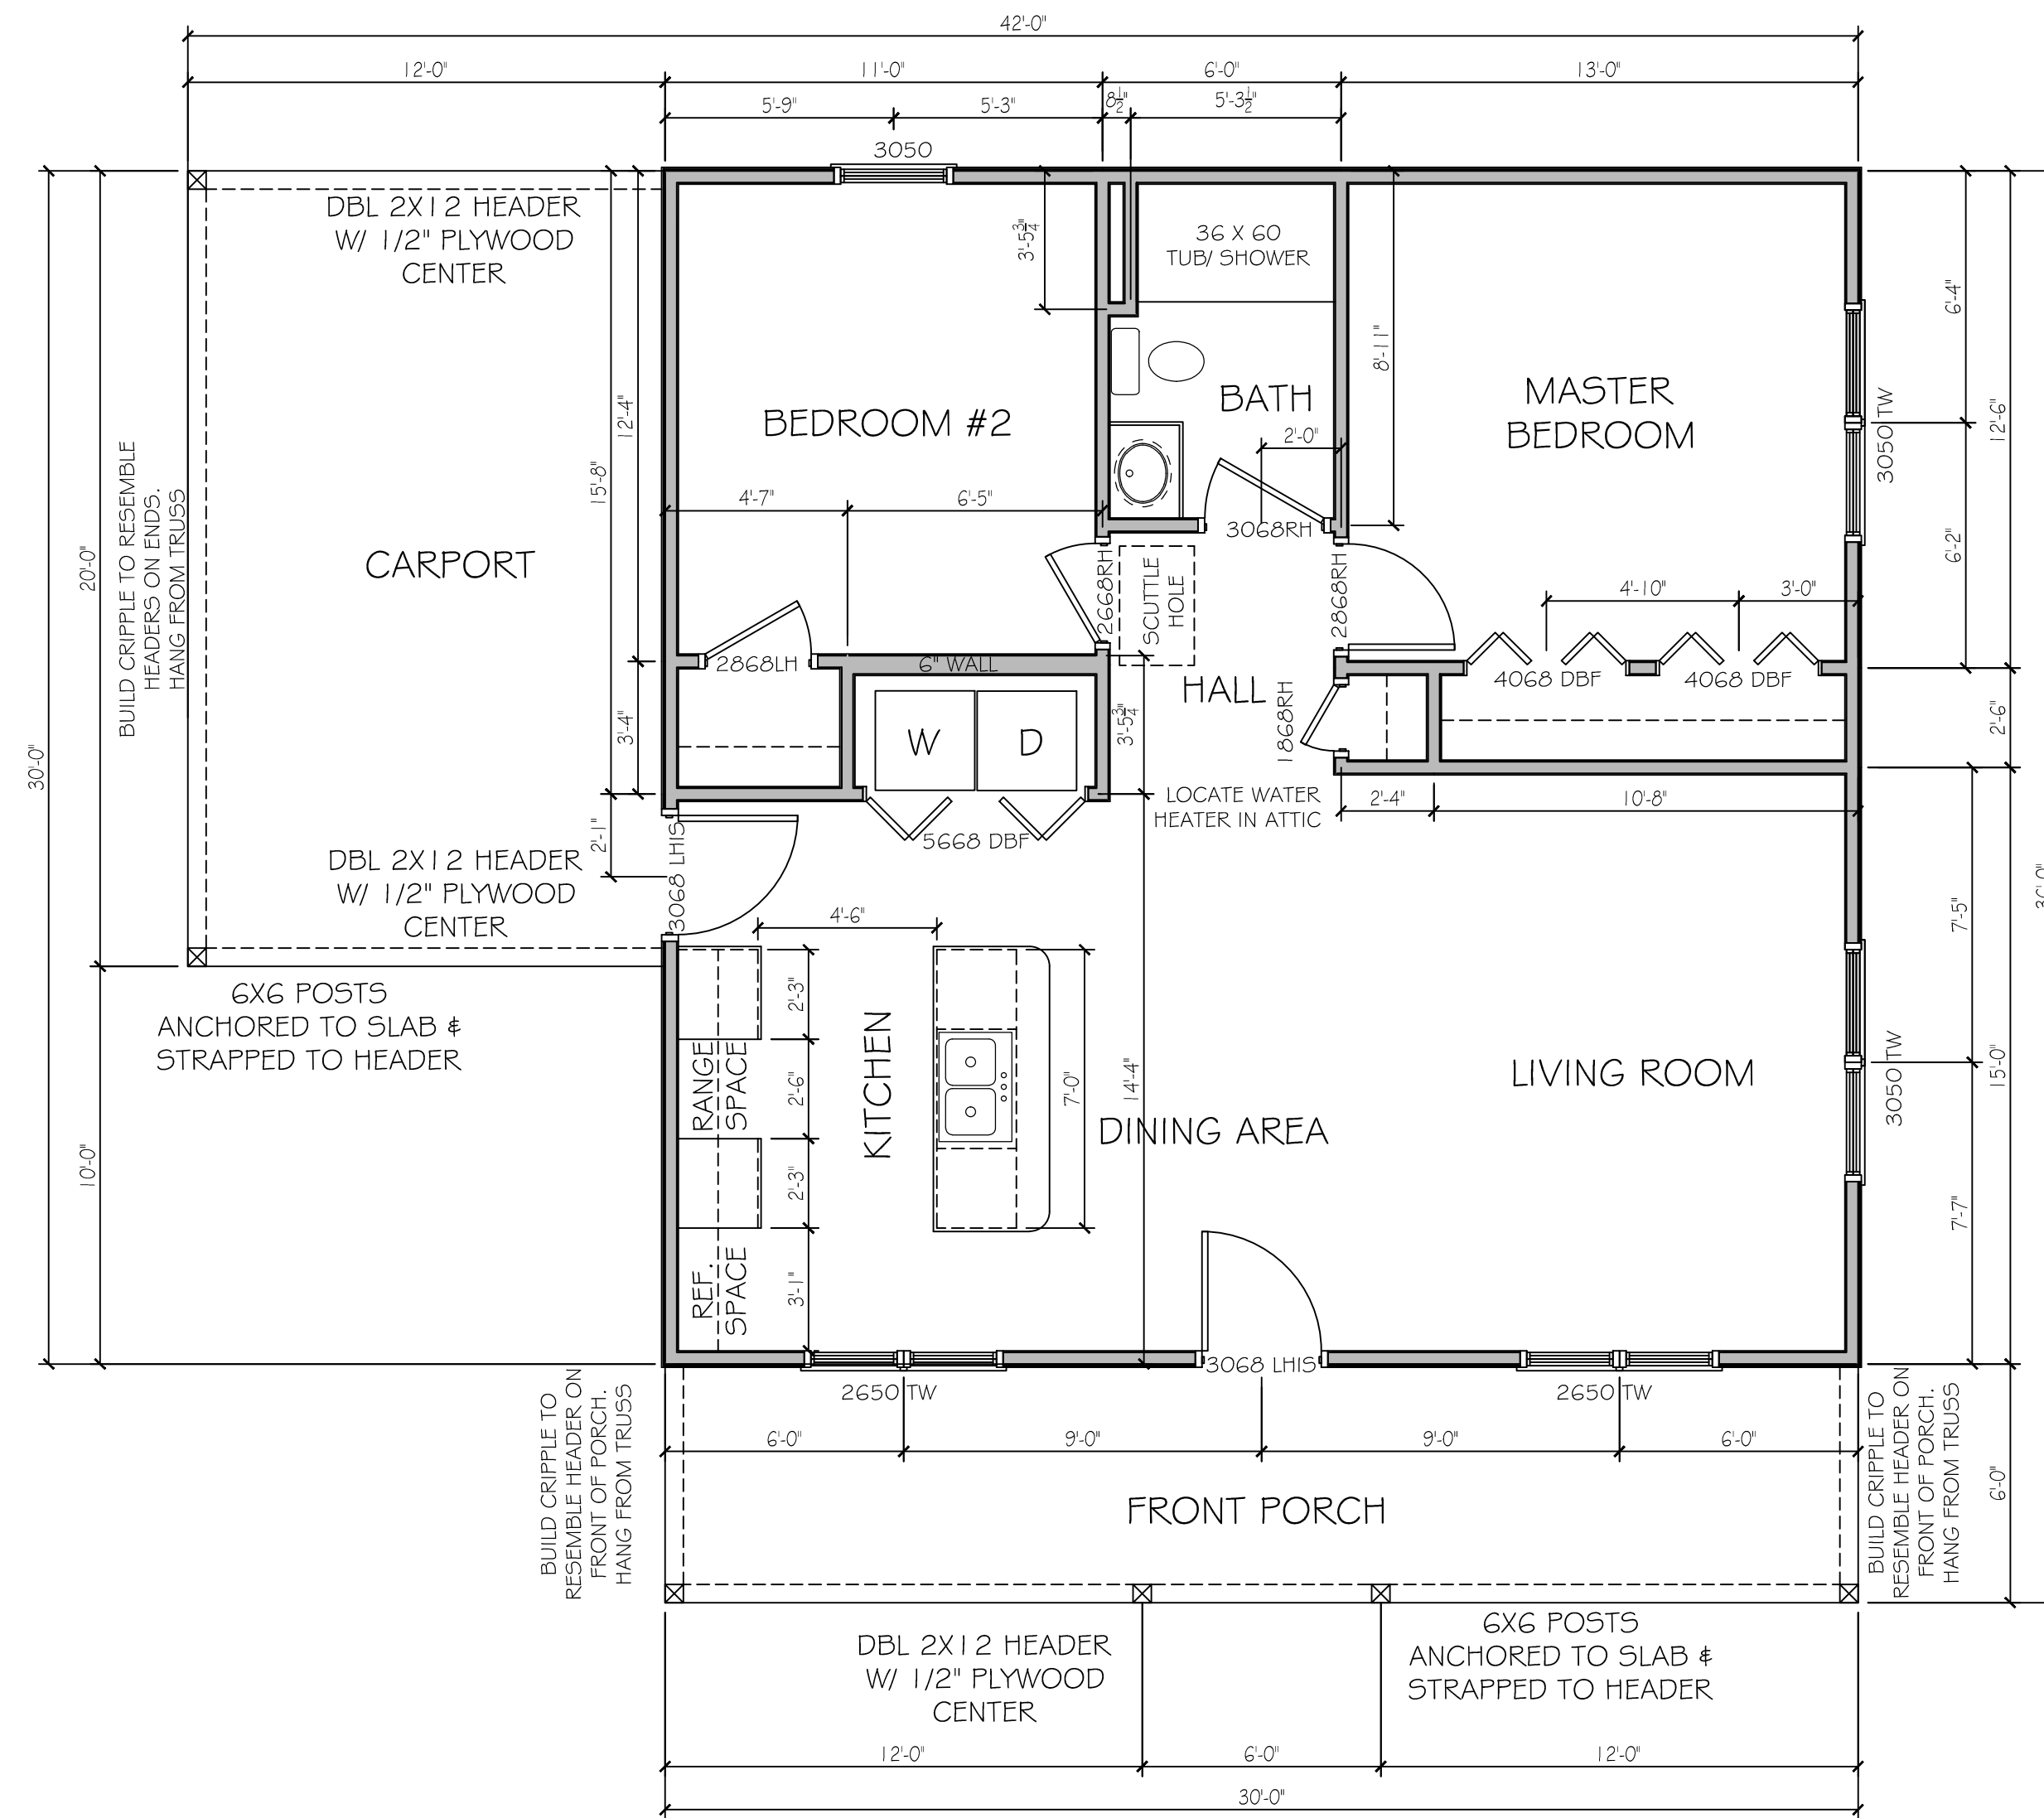

FLOOR PLAN

1/4" = 1'-0"

NOTES:
1. ALL CEILINGS TO BE 8' UNLESS OTHERWISE NOTED.

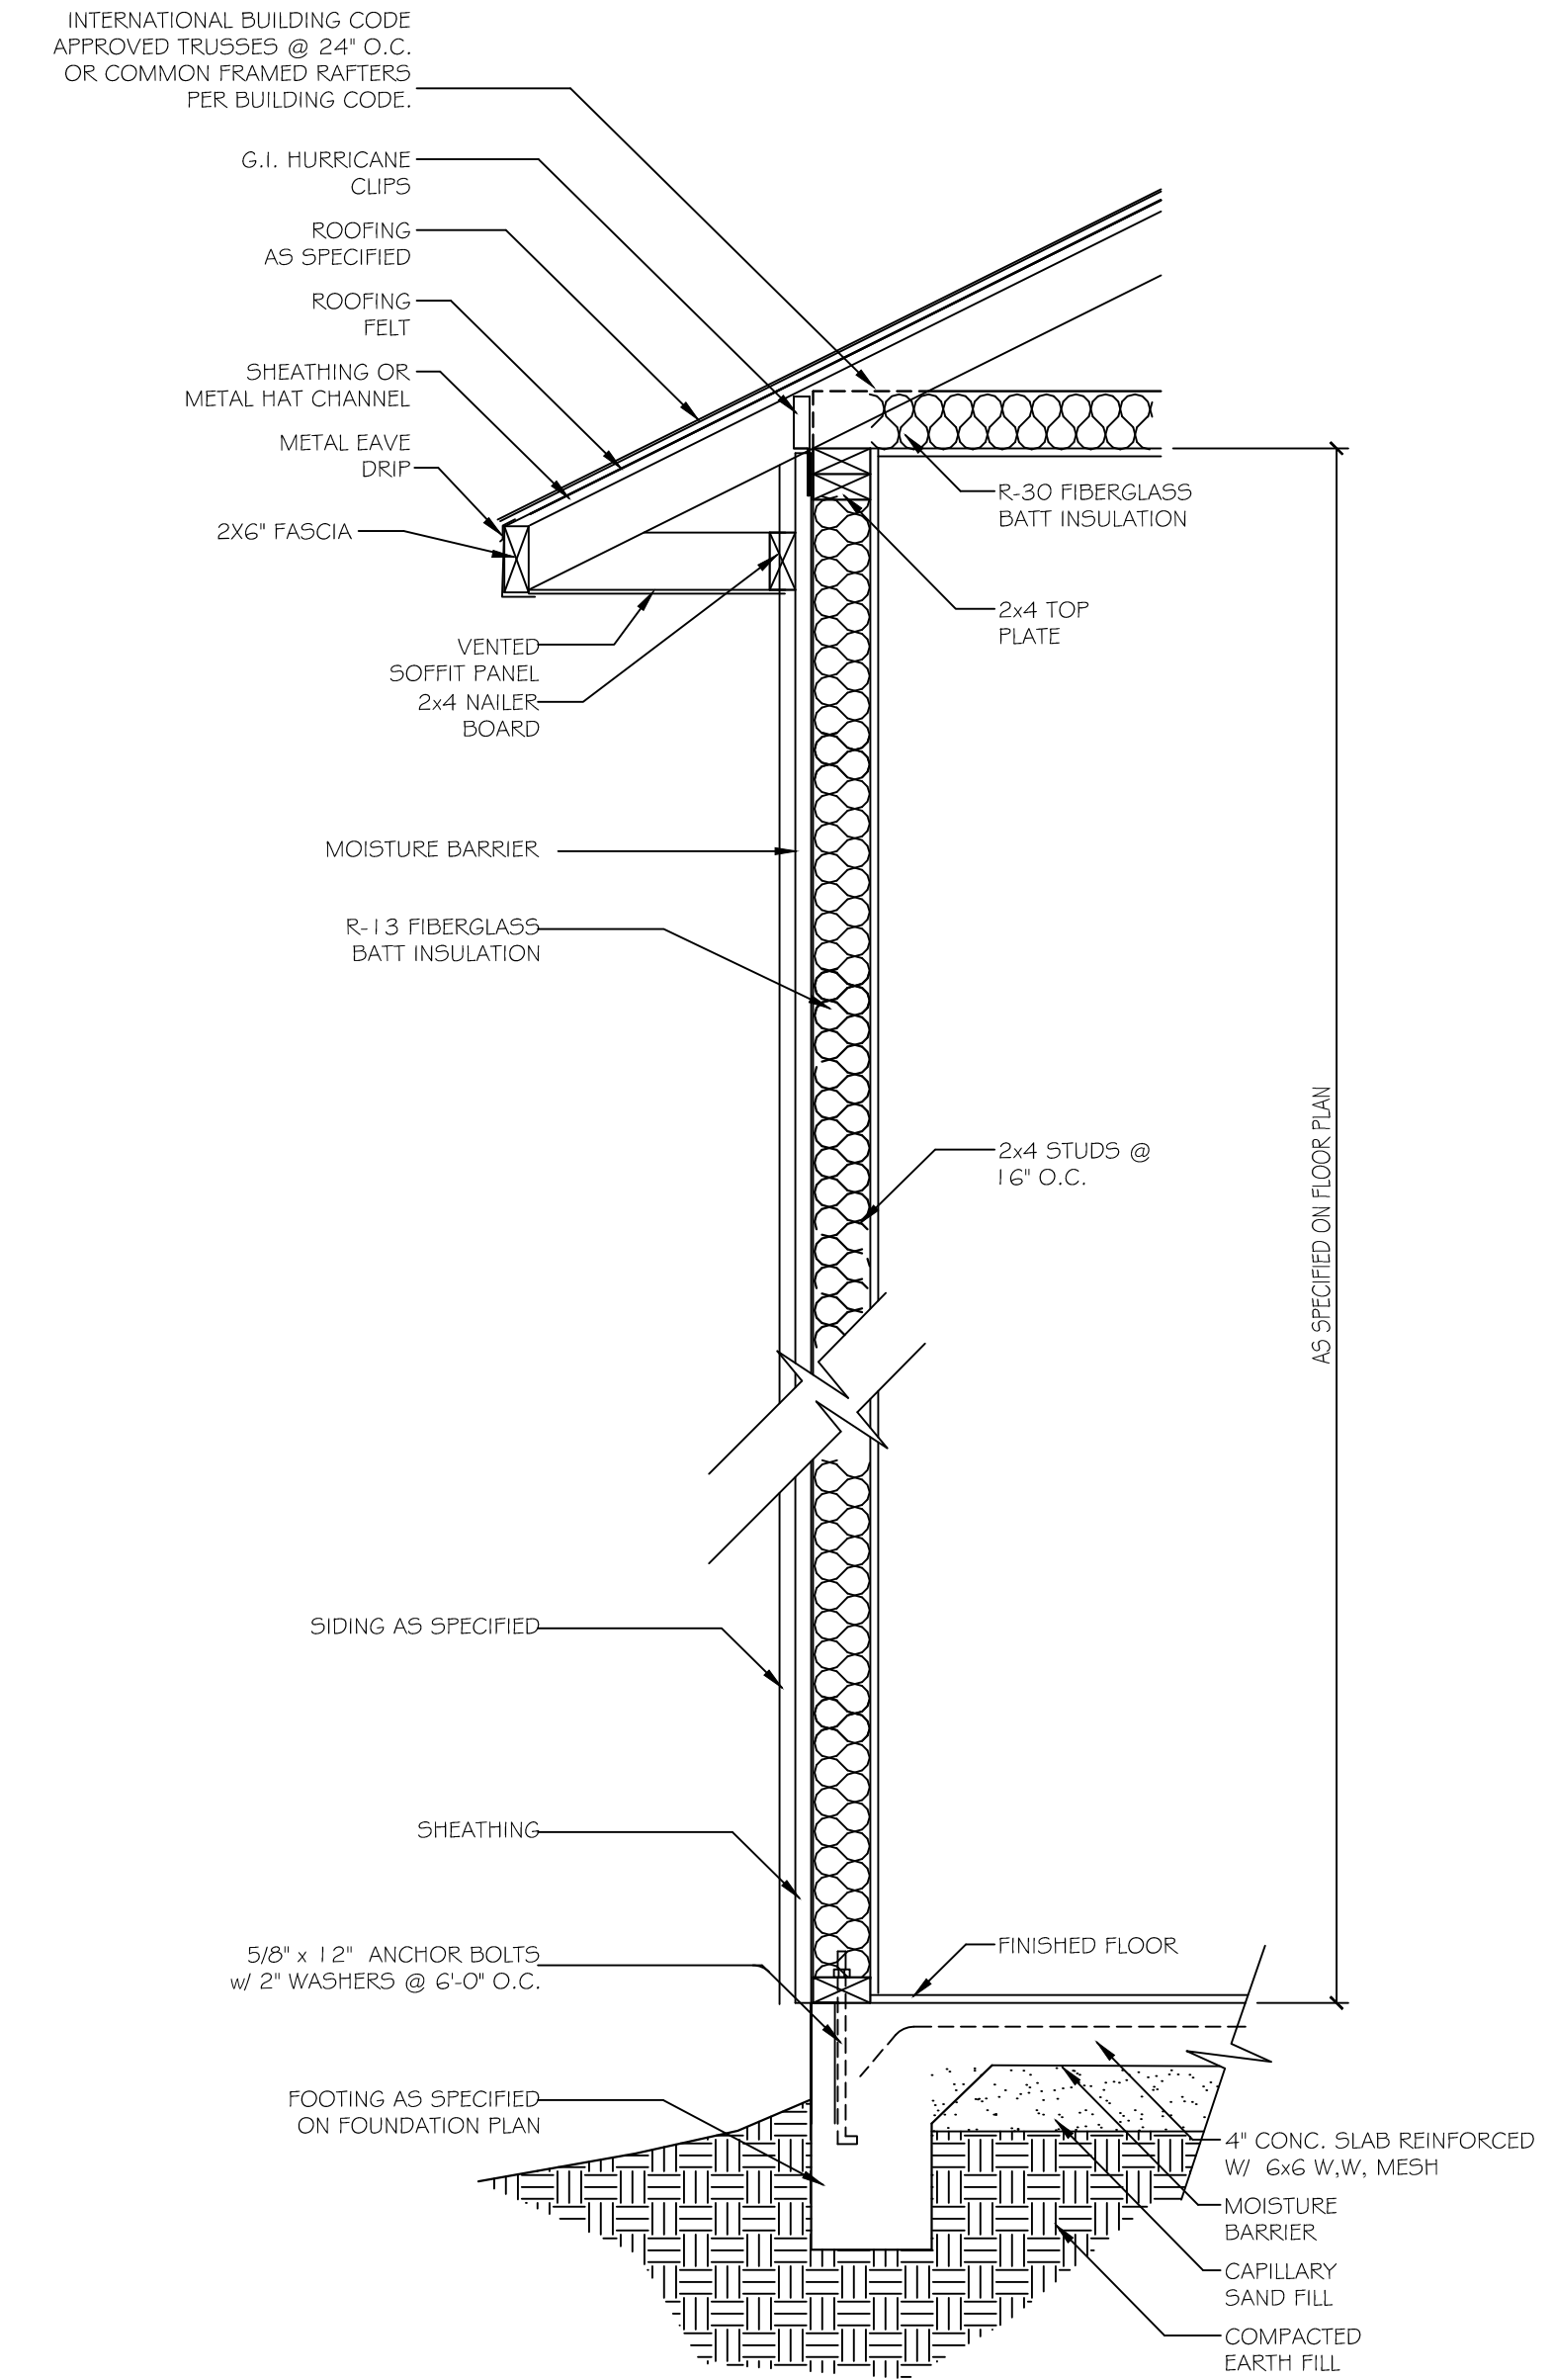

WALL SECTION DETAIL


N.T.S.

Heated = 900 sqft.
Front Porch = 180 sqft.
Carport = 240 sqft.
Total under roof = 1320 sqft.

Residential project for:
Mrs. Baggett
Newton Road
Thomasville, GA

PROJECT NO.	KB171201
DATE	12/19/2017
DRAWN BY	R. GRIFFITH
CHECKED BY	
SCALE	1/4" = 1'-0"
REVISIONS	
SHEET NUMBER	


A/002

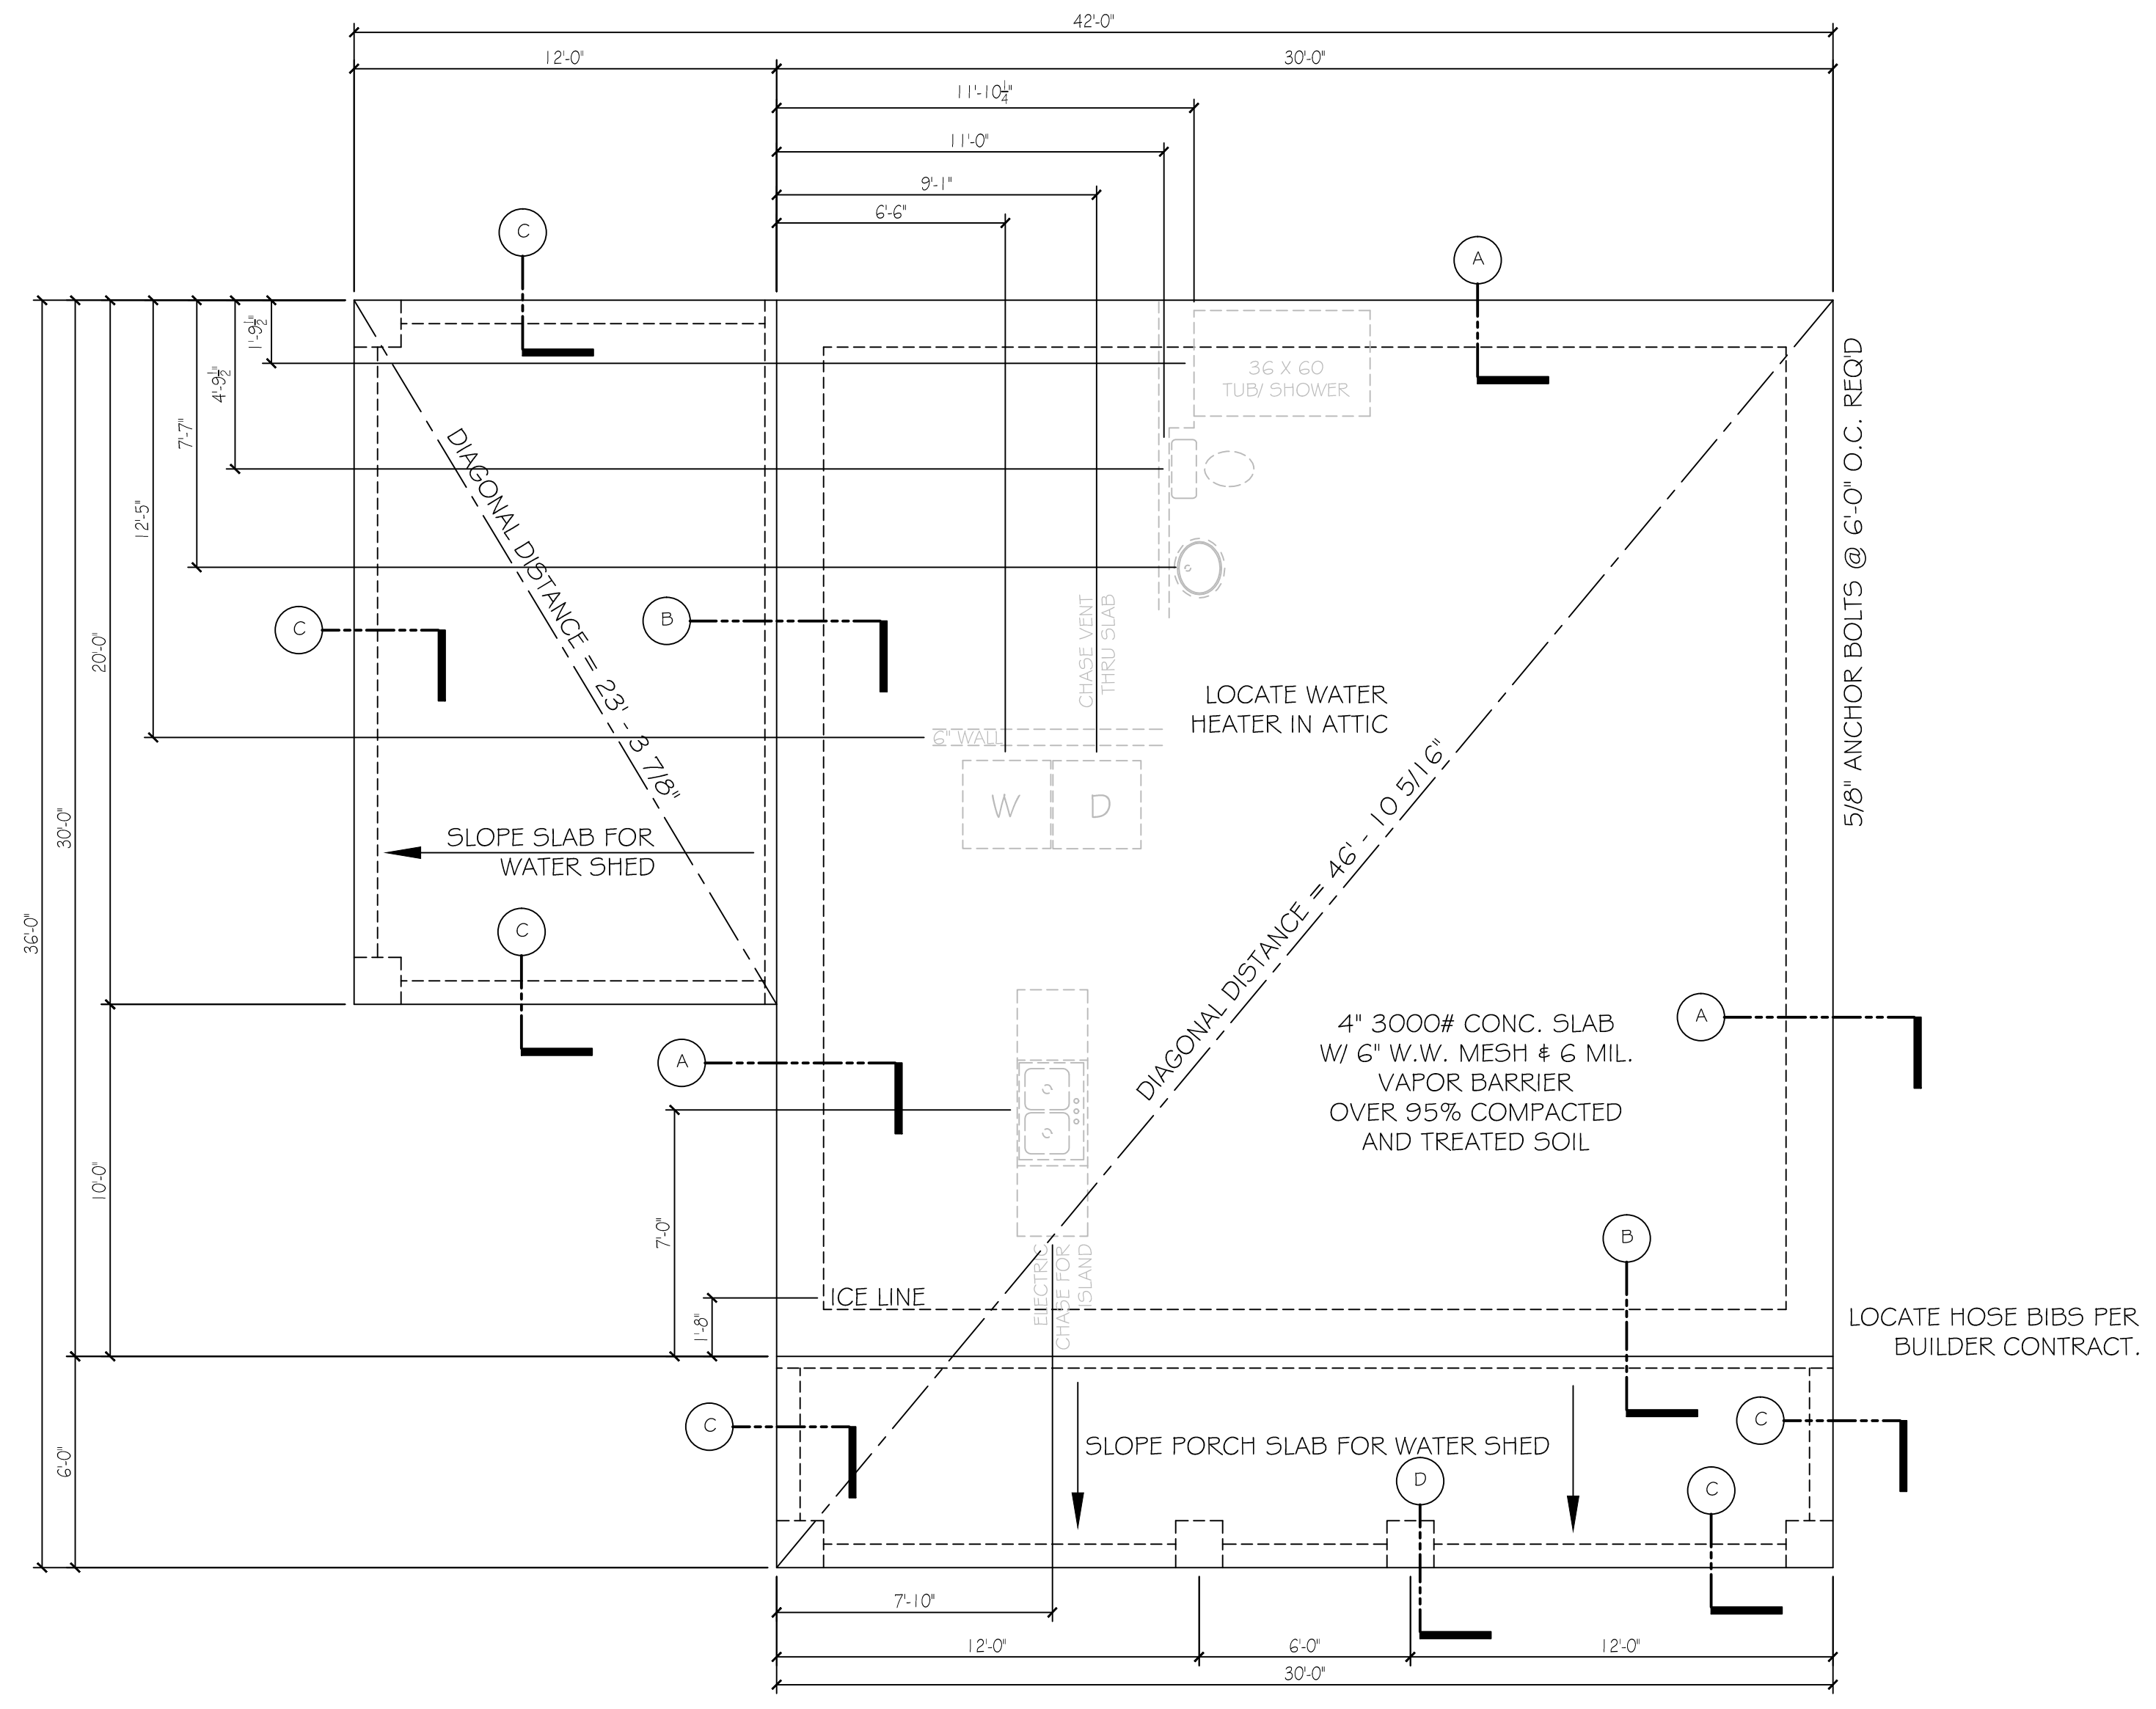

FOUNDATION/ PLUMBING PLAN


1/4" = 1'-0"

NOTE: FOUNDATION ELEVATION TO BE DETERMINED ACCORDING TO EXISTING GRADE.

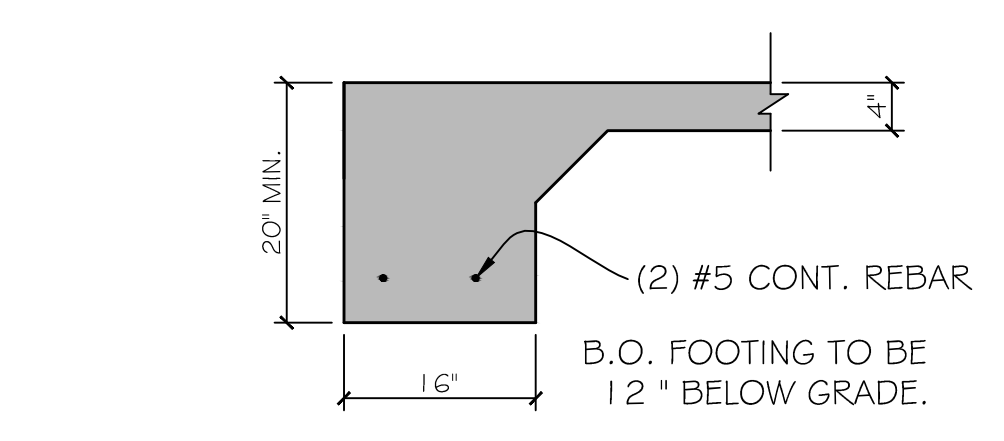


FOUNDATION DETAIL A

3/4" = 1'-0"

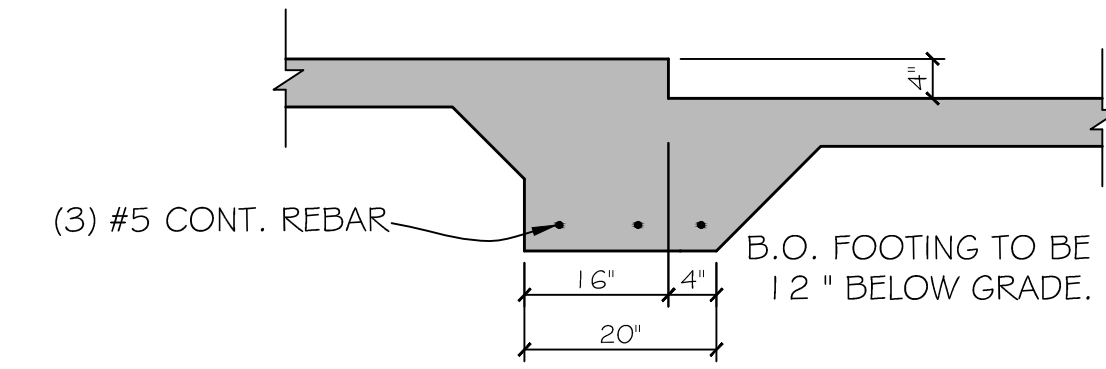


FOUNDATION DETAIL B

3/4" = 1'-0"

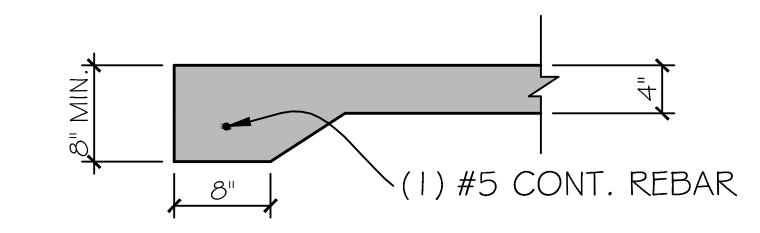

FOUNDATION DETAIL C

3/4" = 1'-0"

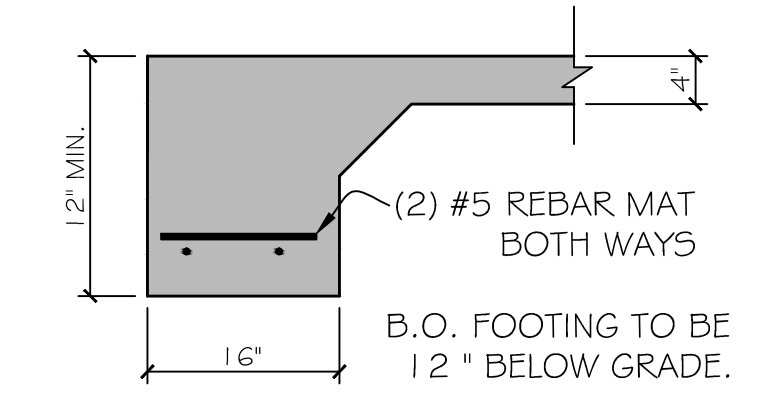


FOUNDATION DETAIL D

3/4" = 1'-0"

Residential project for:
Mrs. Baggett
Newton Road
Thomasville, GA

Heated = 900 sqft.
Front Porch = 180 sqft.
Carport = 240 sqft.
Total under roof = 1320 sqft.

PROJECT NO.	KB171201
DATE	12/19/2017
DRAWN BY	R. GRIFFITH
CHECKED BY	
SCALE	1/4" = 1'-0"
REVISIONS	
SHEET NUMBER	

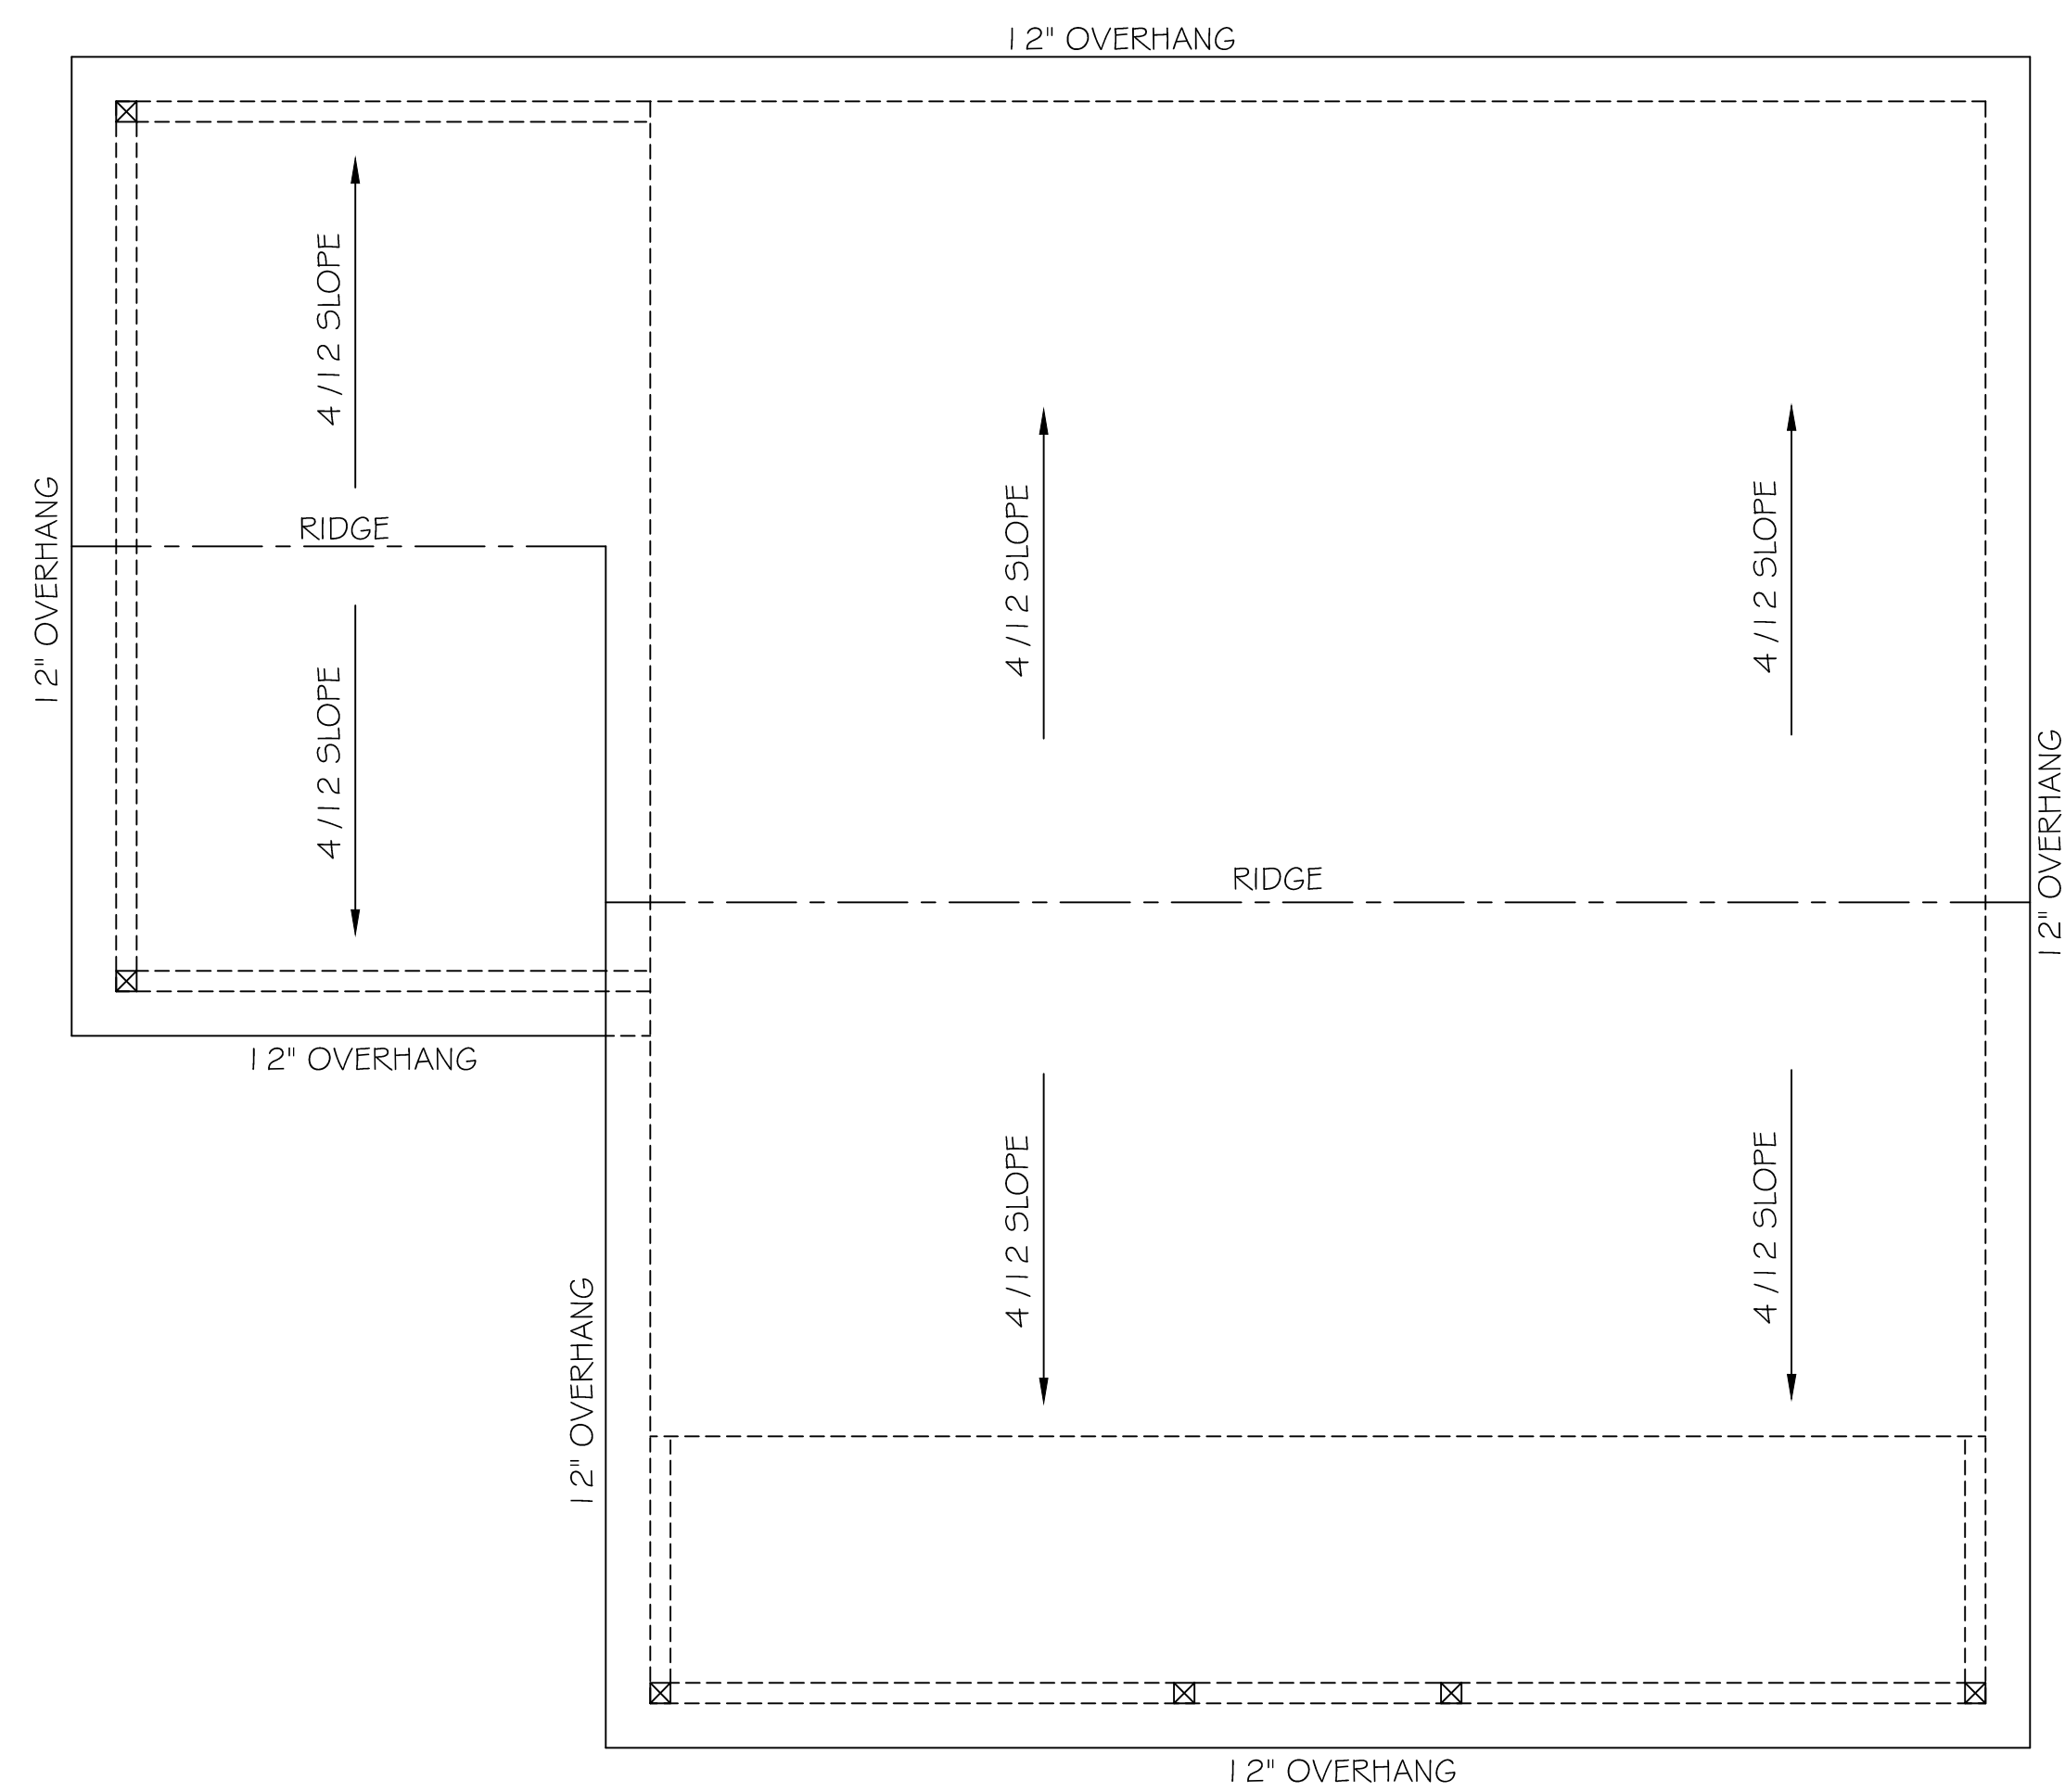


ROOF PLAN

1/4" = 1'-0"

ELECTRICAL SYMBOLS

- ⊕ CEILING LIGHT WITH EXHAUST FAN
- ⊞ JUNCTION BOX
- ⚡ FLOOD LIGHT
- S SWITCH
- SF FAN SWITCH
- SS THREE WAY SWITCH
- ⊕ RECESSED CAN LIGHT
- PANEL ELECTRIC PANEL
- ⊞ EXHAUST FAN
- GFI ⊕ DUPLEX 110 OUTLET GROUND FAULT INTERRUPTER
- W.F.I. ⊕ DUPLEX 110 OUTLET GROUND FAULT INTERRUPTER WATER PROOF
- ⊕ CEILING LIGHT
- ⊙ FLOOR OUTLET
- ⊞ QUADRAPLEX 110 OUTLET
- ⊞ WALL MOUNT LIGHT
- ⊞ CEILING FAN WITH LIGHT
- SMK. DET. ⊞ JUNCTION BOX FOR SMOKE DETECTOR
- ⊞ 220 OUTLET
- ⊞ DUPLEX 110 OUTLET
- AR ⊞ ARC FAULT DUPLEX 110 OUTLET

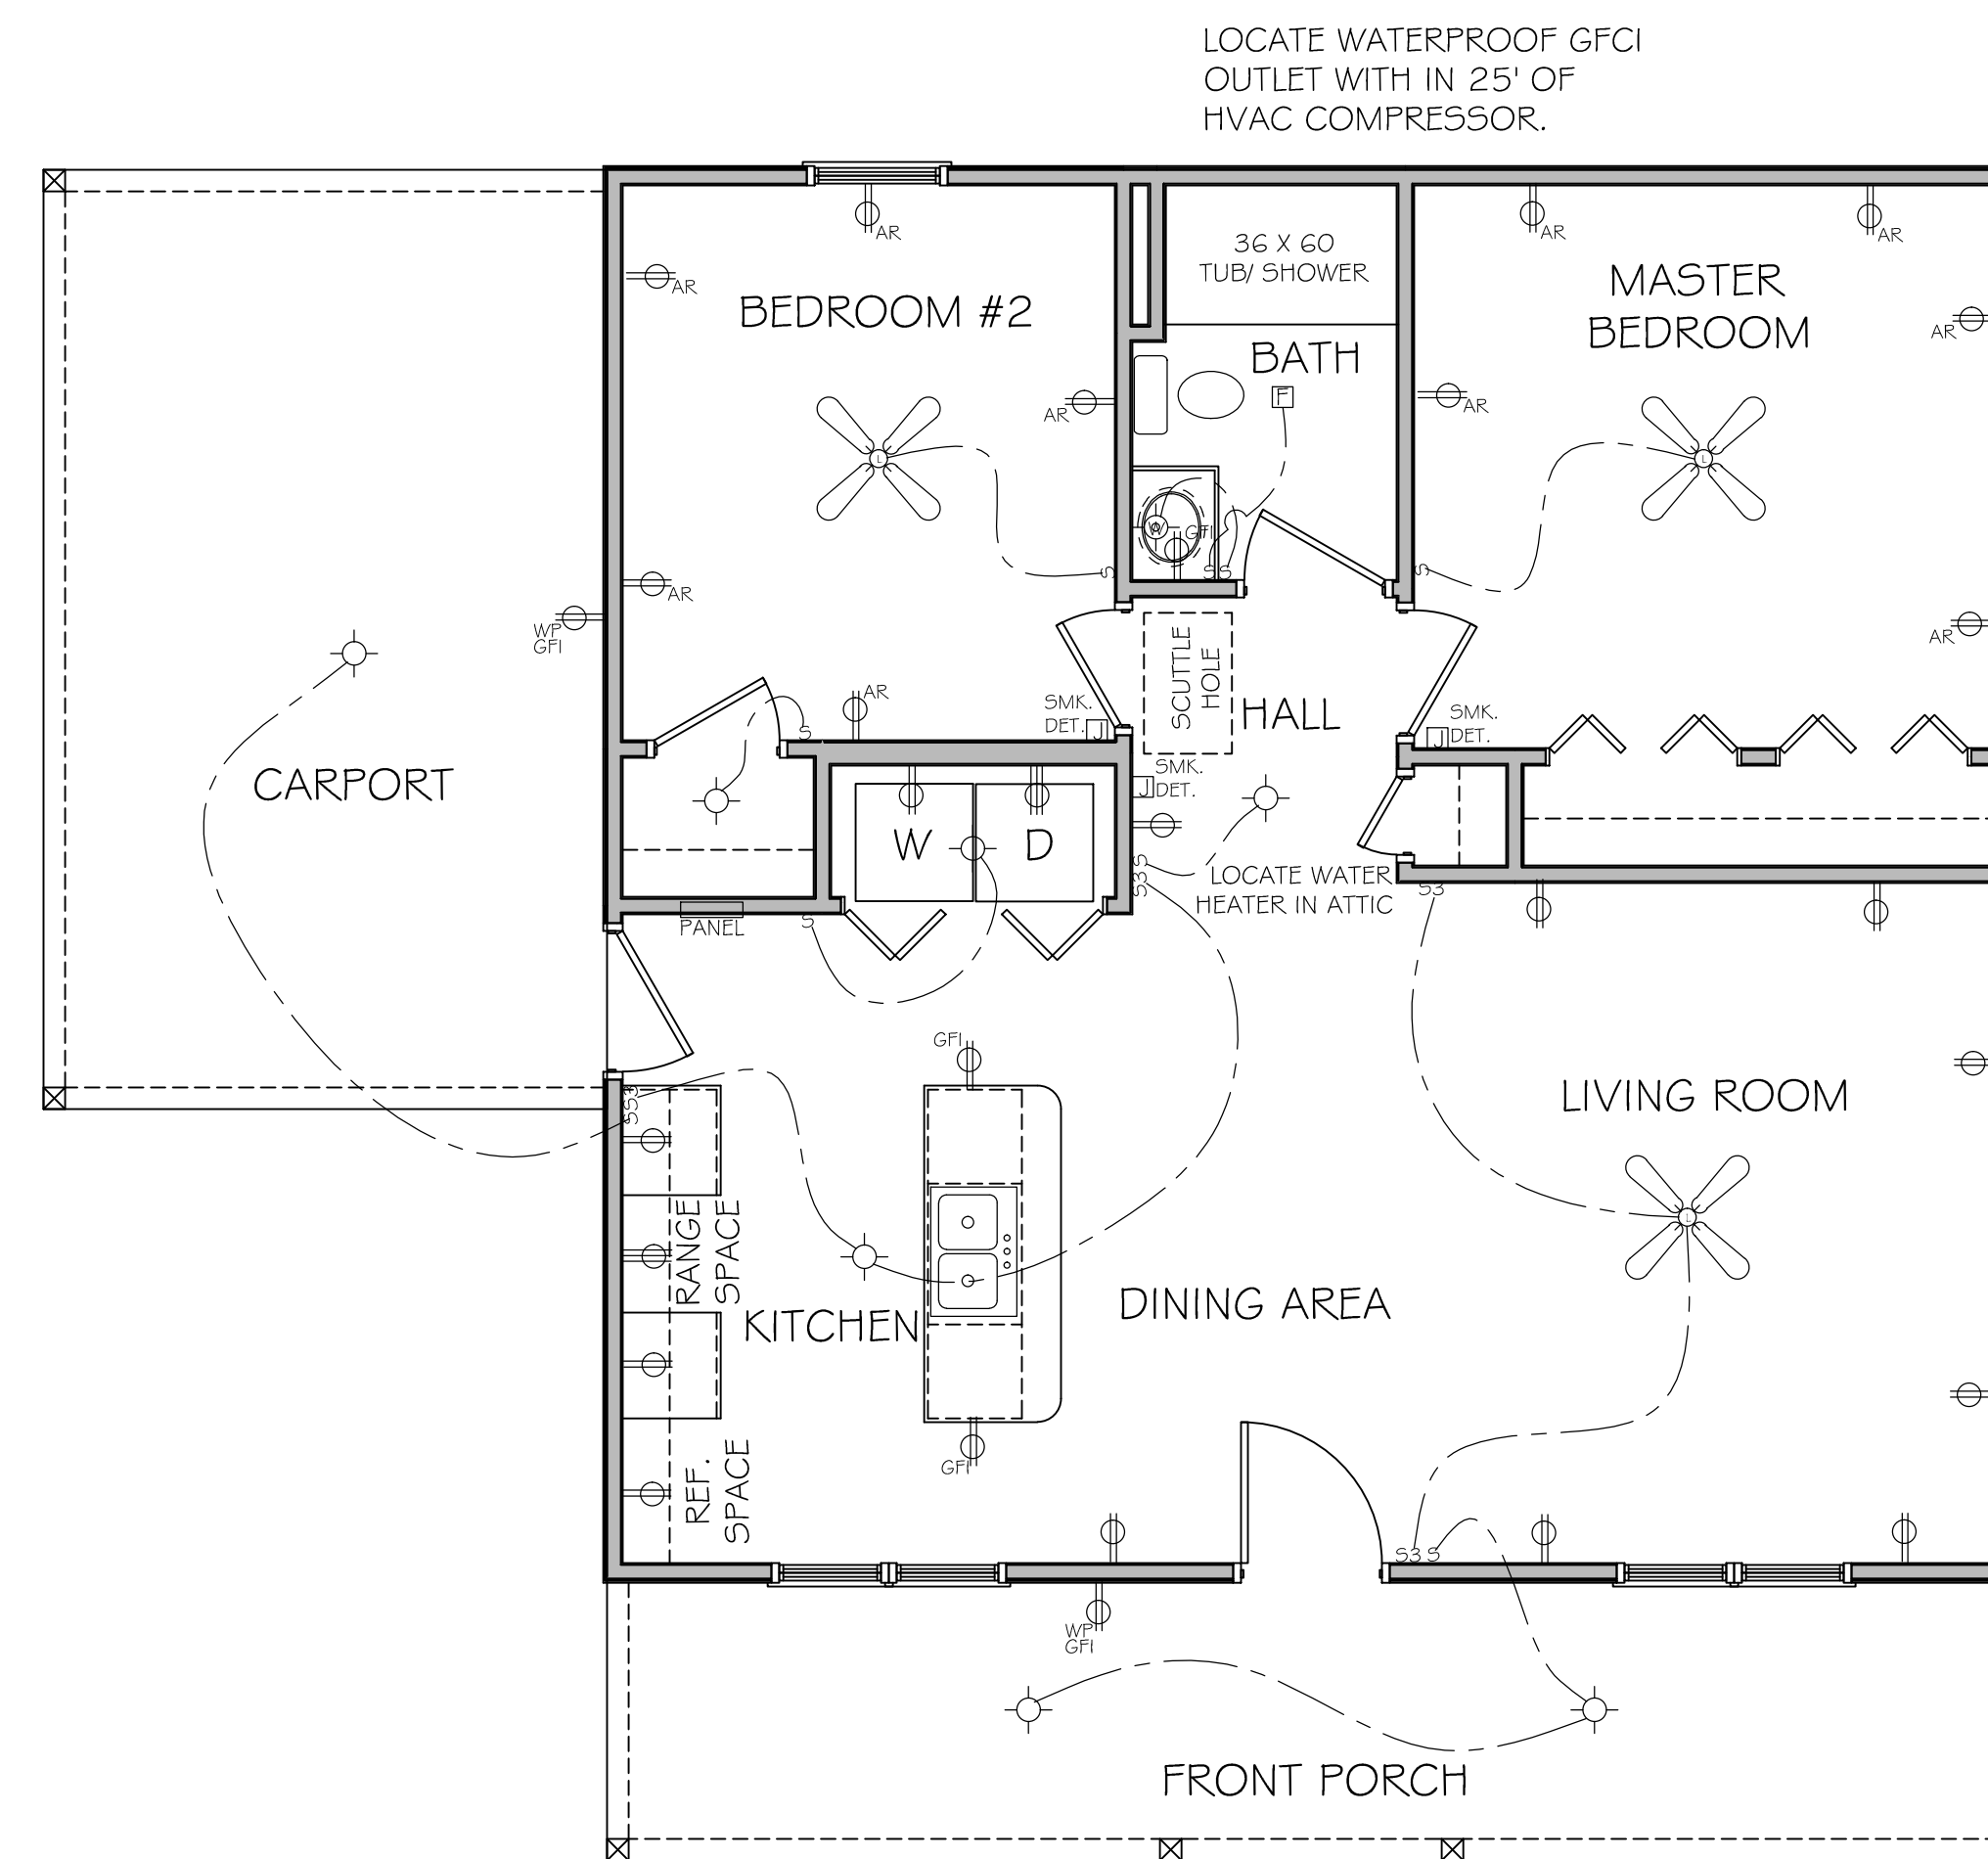

ELECTRIC PLAN

1/4" = 1'-0"

Heated = 900 sqft.
Front Porch = 180 sqft.
Carport = 240 sqft.
Total under roof = 1320 sqft.

Residential project for:
Mrs. Baggett
Newton Road
Thomasville, GA

PROJECT NO.	KB171201
DATE	12/19/2017
DRAWN BY	R. GRIFFITH
CHECKED BY	
SCALE	1/4" = 1'-0"
REVISIONS	
SHEET NUMBER	

A/004