



**FRONT ELEVATION**  
1/4" = 1'-0"

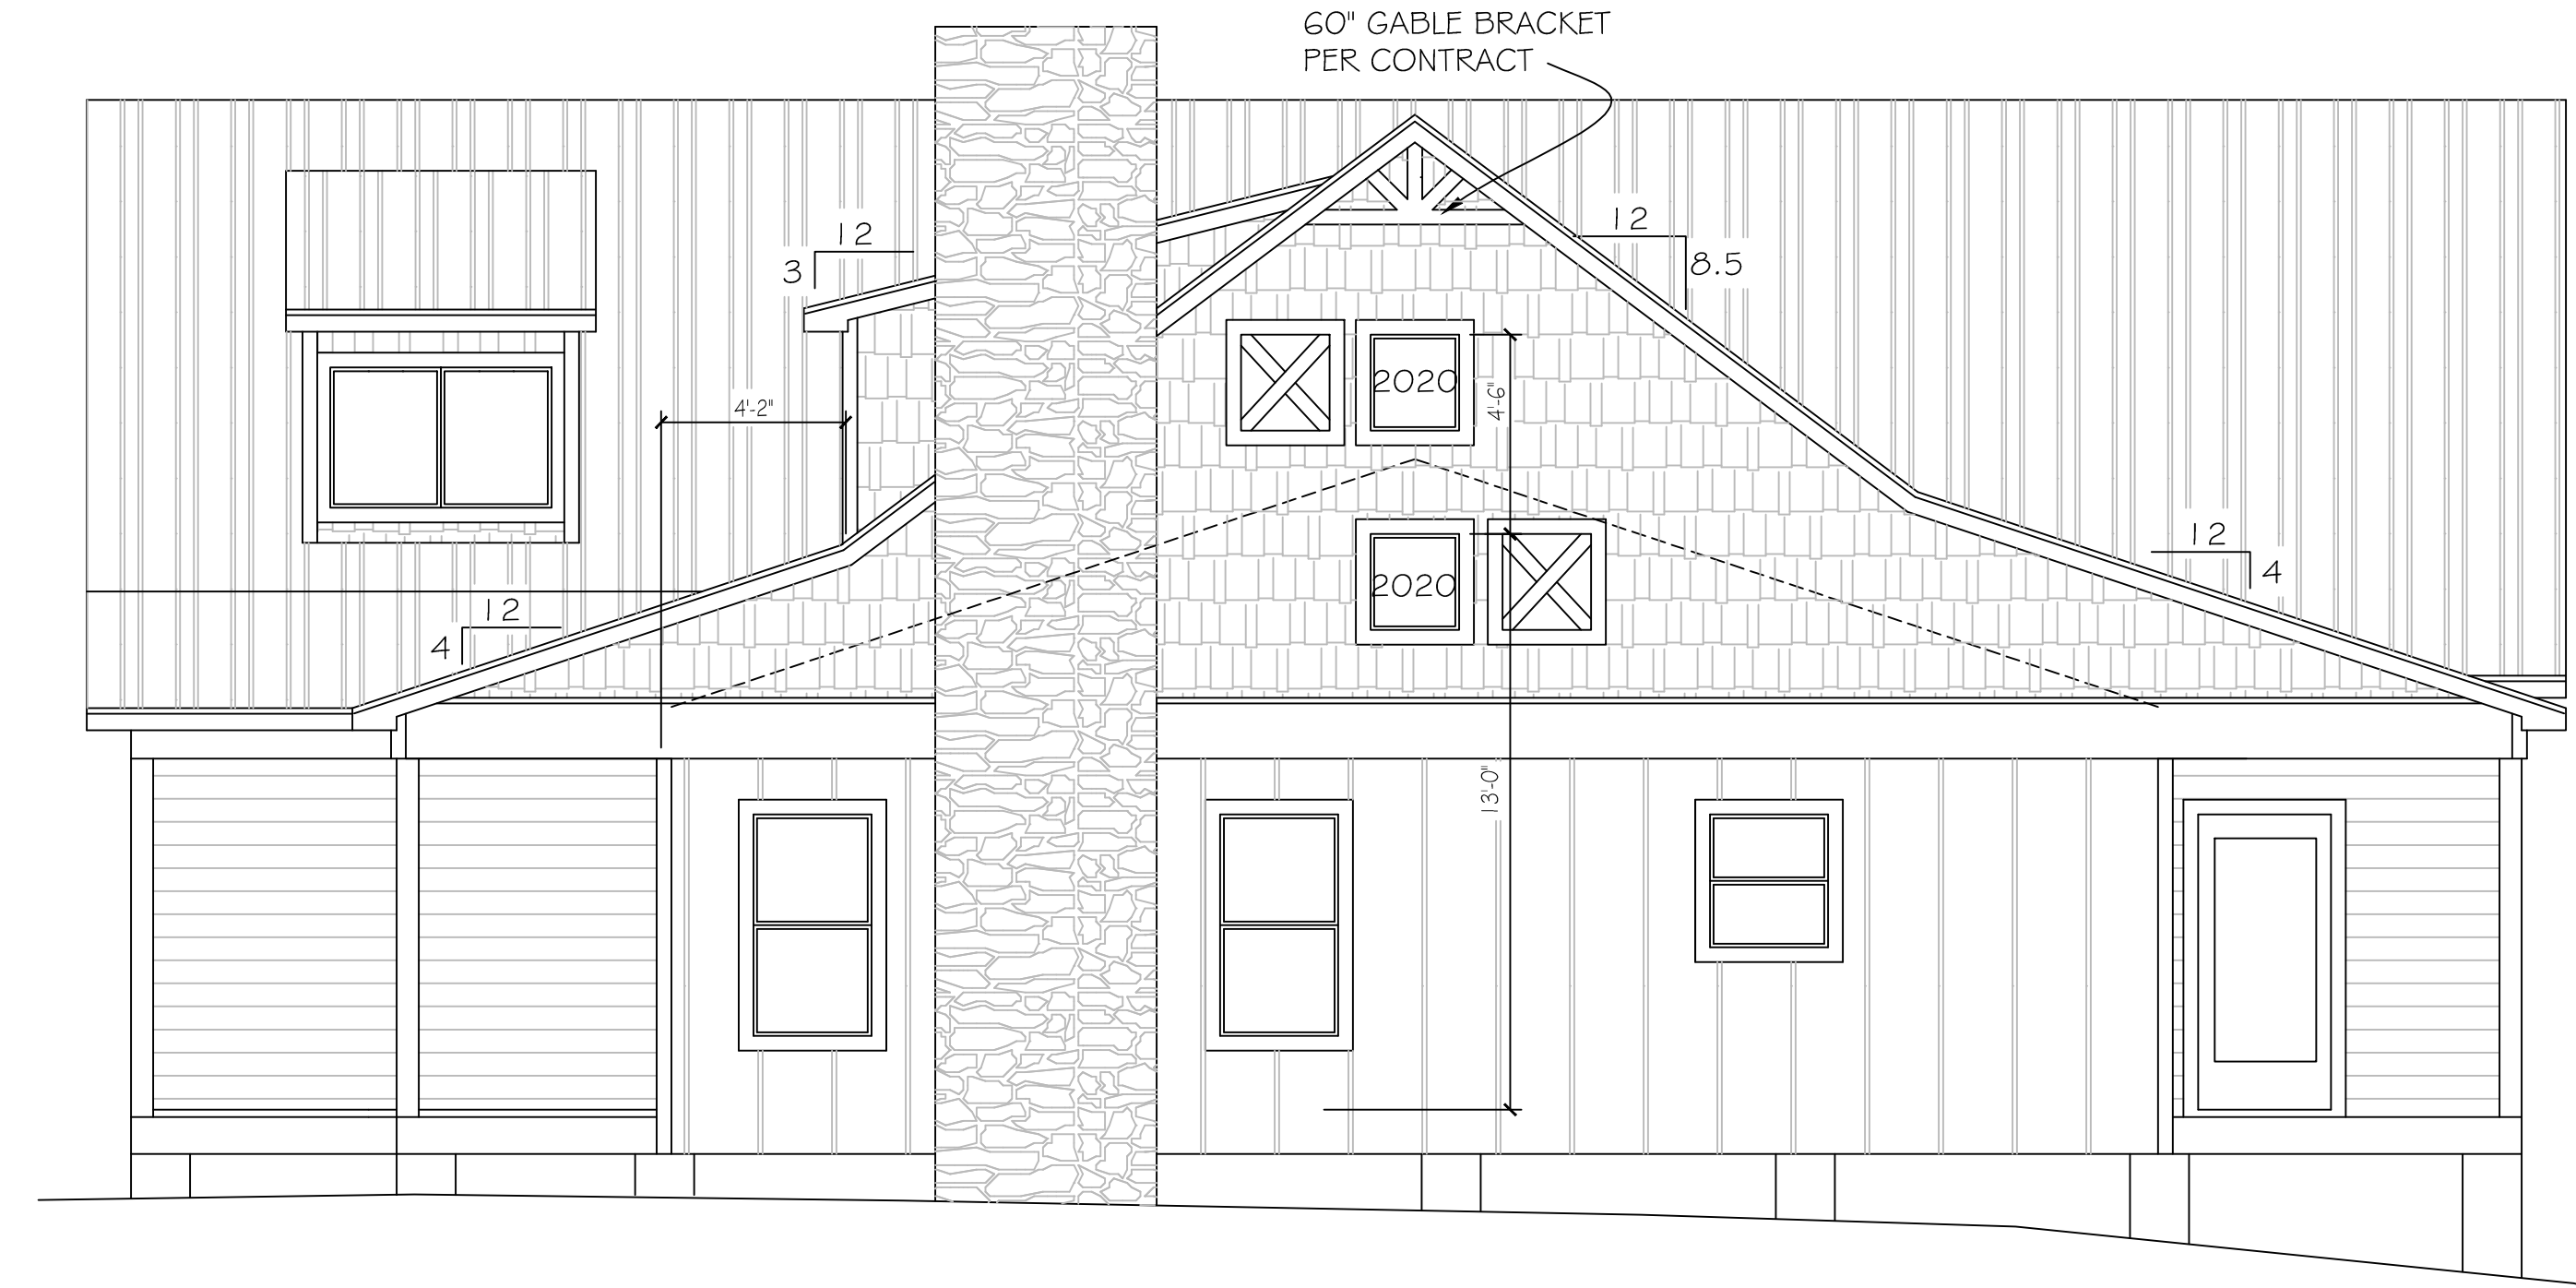

**RIGHT ELEVATION**  
1/4" = 1'-0"



**REAR ELEVATION**  
1/4" = 1'-0"

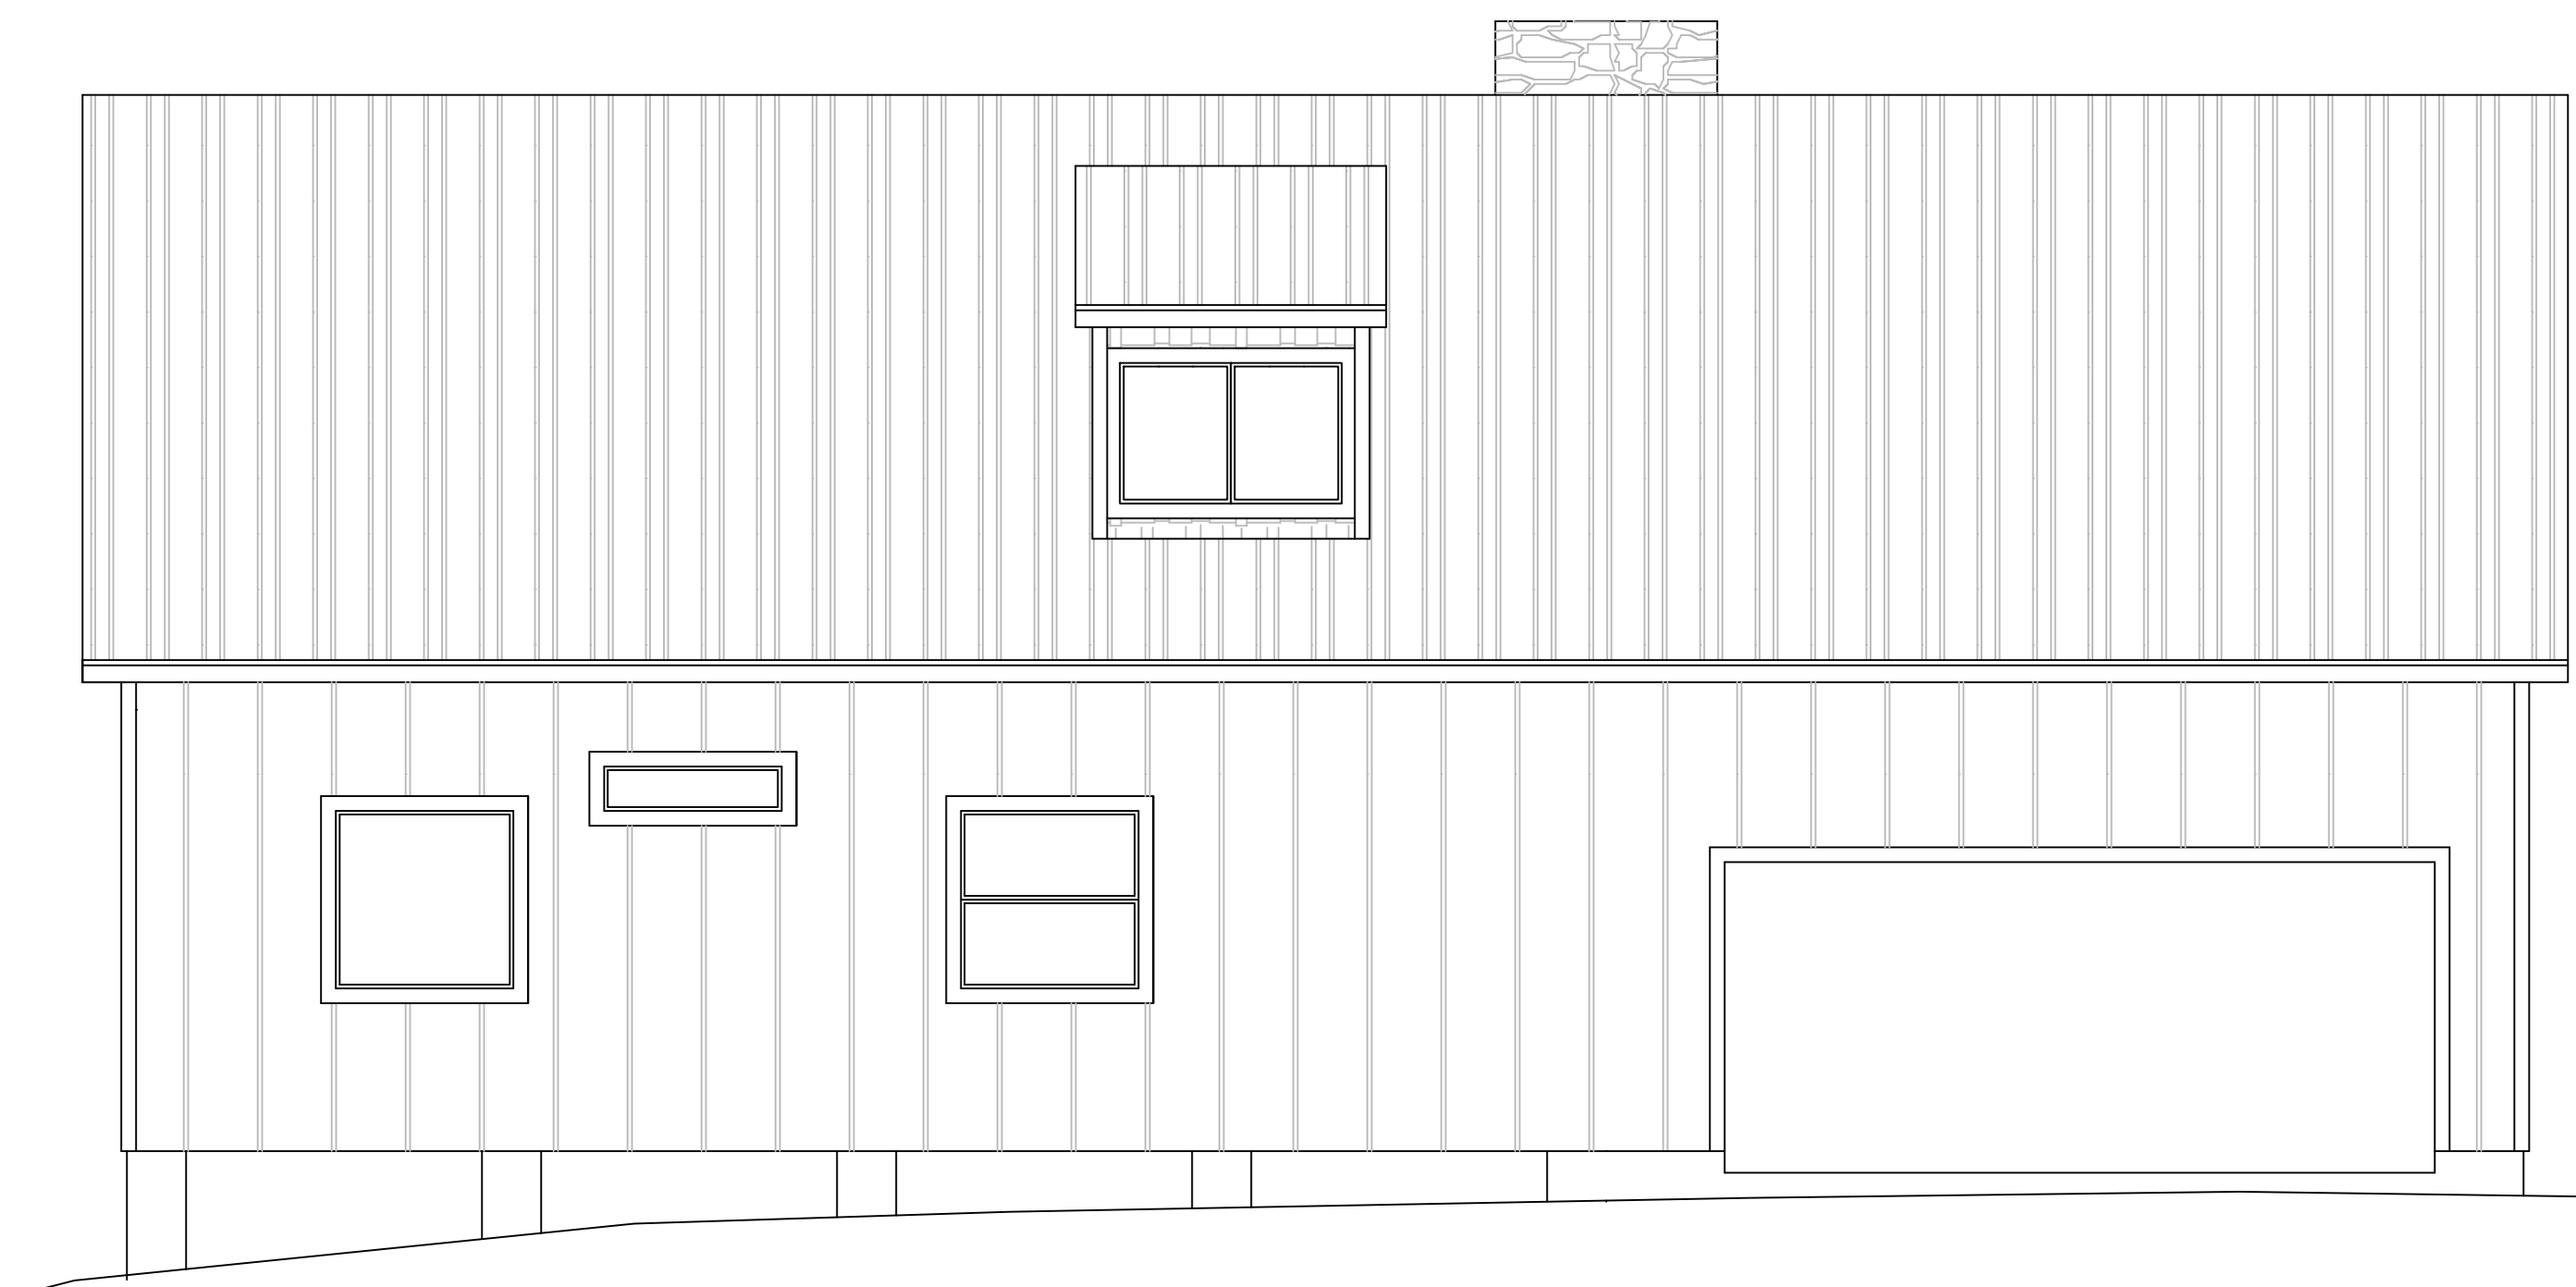



**LEFT ELEVATION**  
1/4" = 1'-0"

**Description of services provided:**  
The drafting services provided in these plans are not to be confused with engineering or design services. The drafting services provided are the recording of the graphic communication of the builder and property owner's design. The builder and property owner must review the plans in their entirety to ensure that their design is correct. All details and specifications provided are to be verified and approved by the builder and building inspection department. The builder is responsible for obtaining all necessary permits from the building department.

1ST FLOOR HEATED = 1473 SQFT  
2ND FLOOR HEATED = 526 SQFT  
TOTAL HEATED = 1999 SQFT  
TOTAL UNDER ROOF = 2806 SQFT

Residential project for:  
**Kingdom Builders**  
Thomasville, GA 31757

PROJECT NO.	KB190301
DATE	4/24/2019
DRAWN BY	R. GRIFFITH
CHECKED BY	
SCALE	1/4" = 1'-0"
REVISIONS	4/28/19 per notes 4/30/19 per notes
SHEET NUMBER	

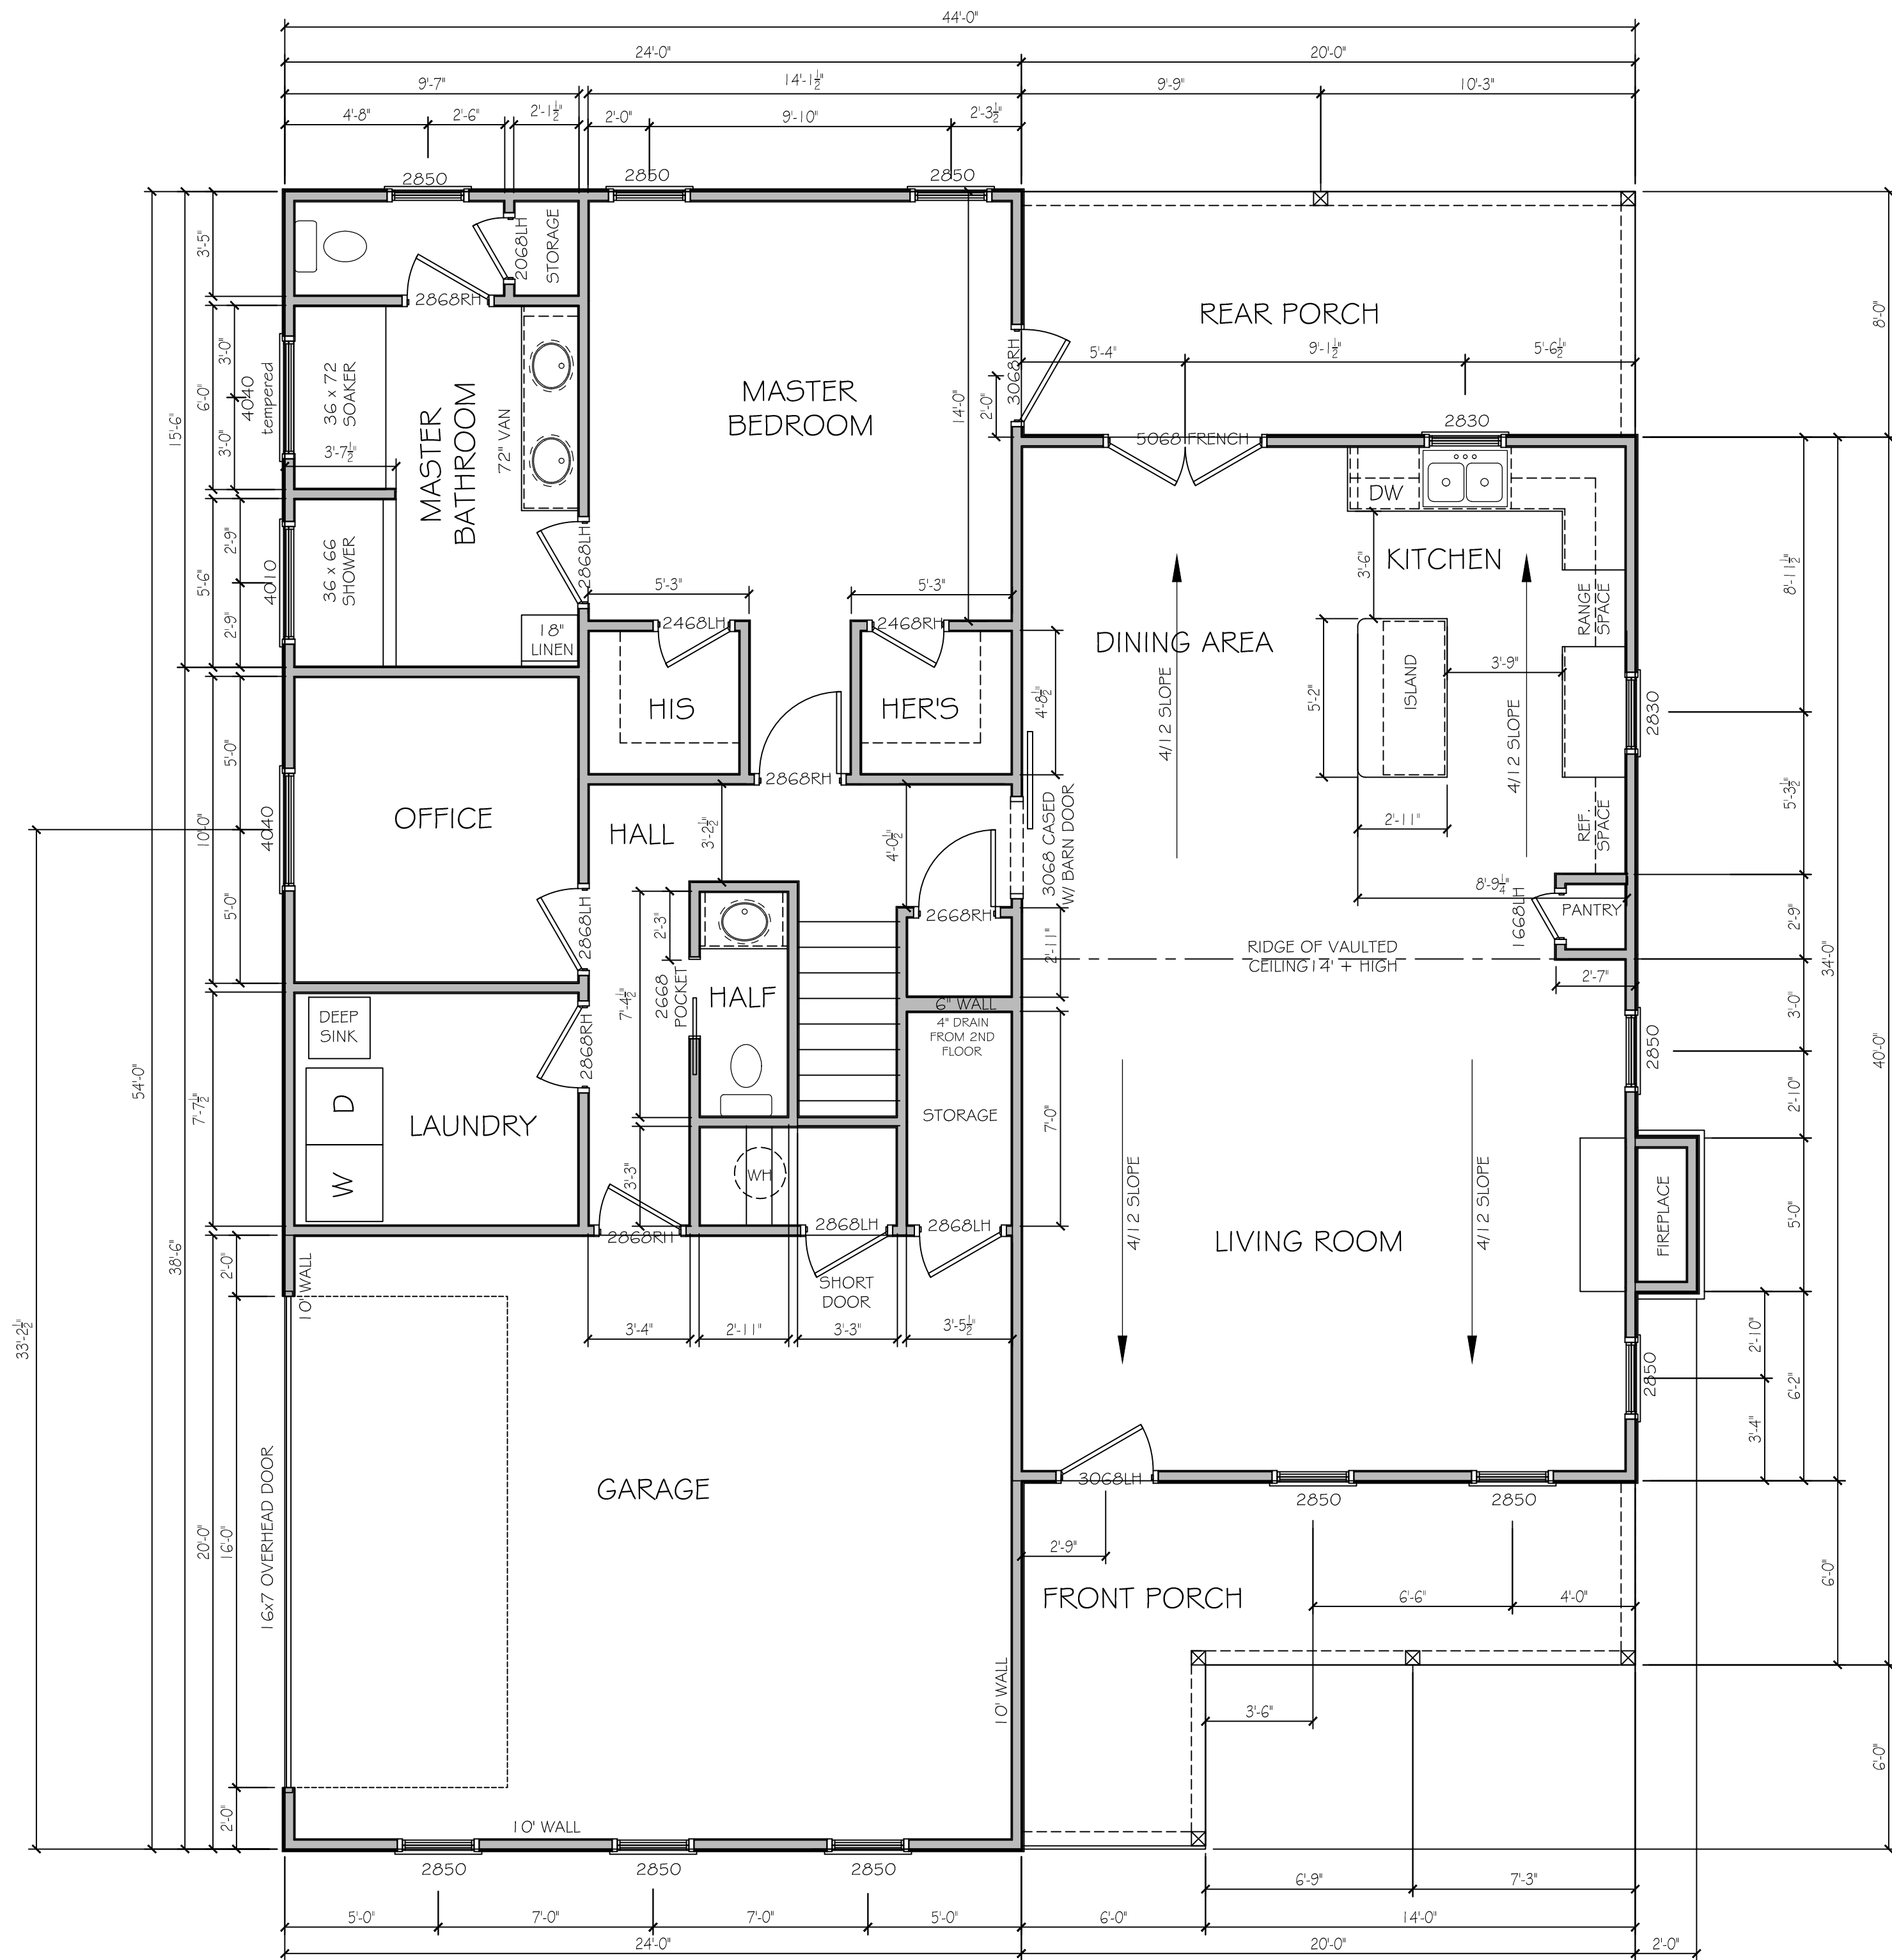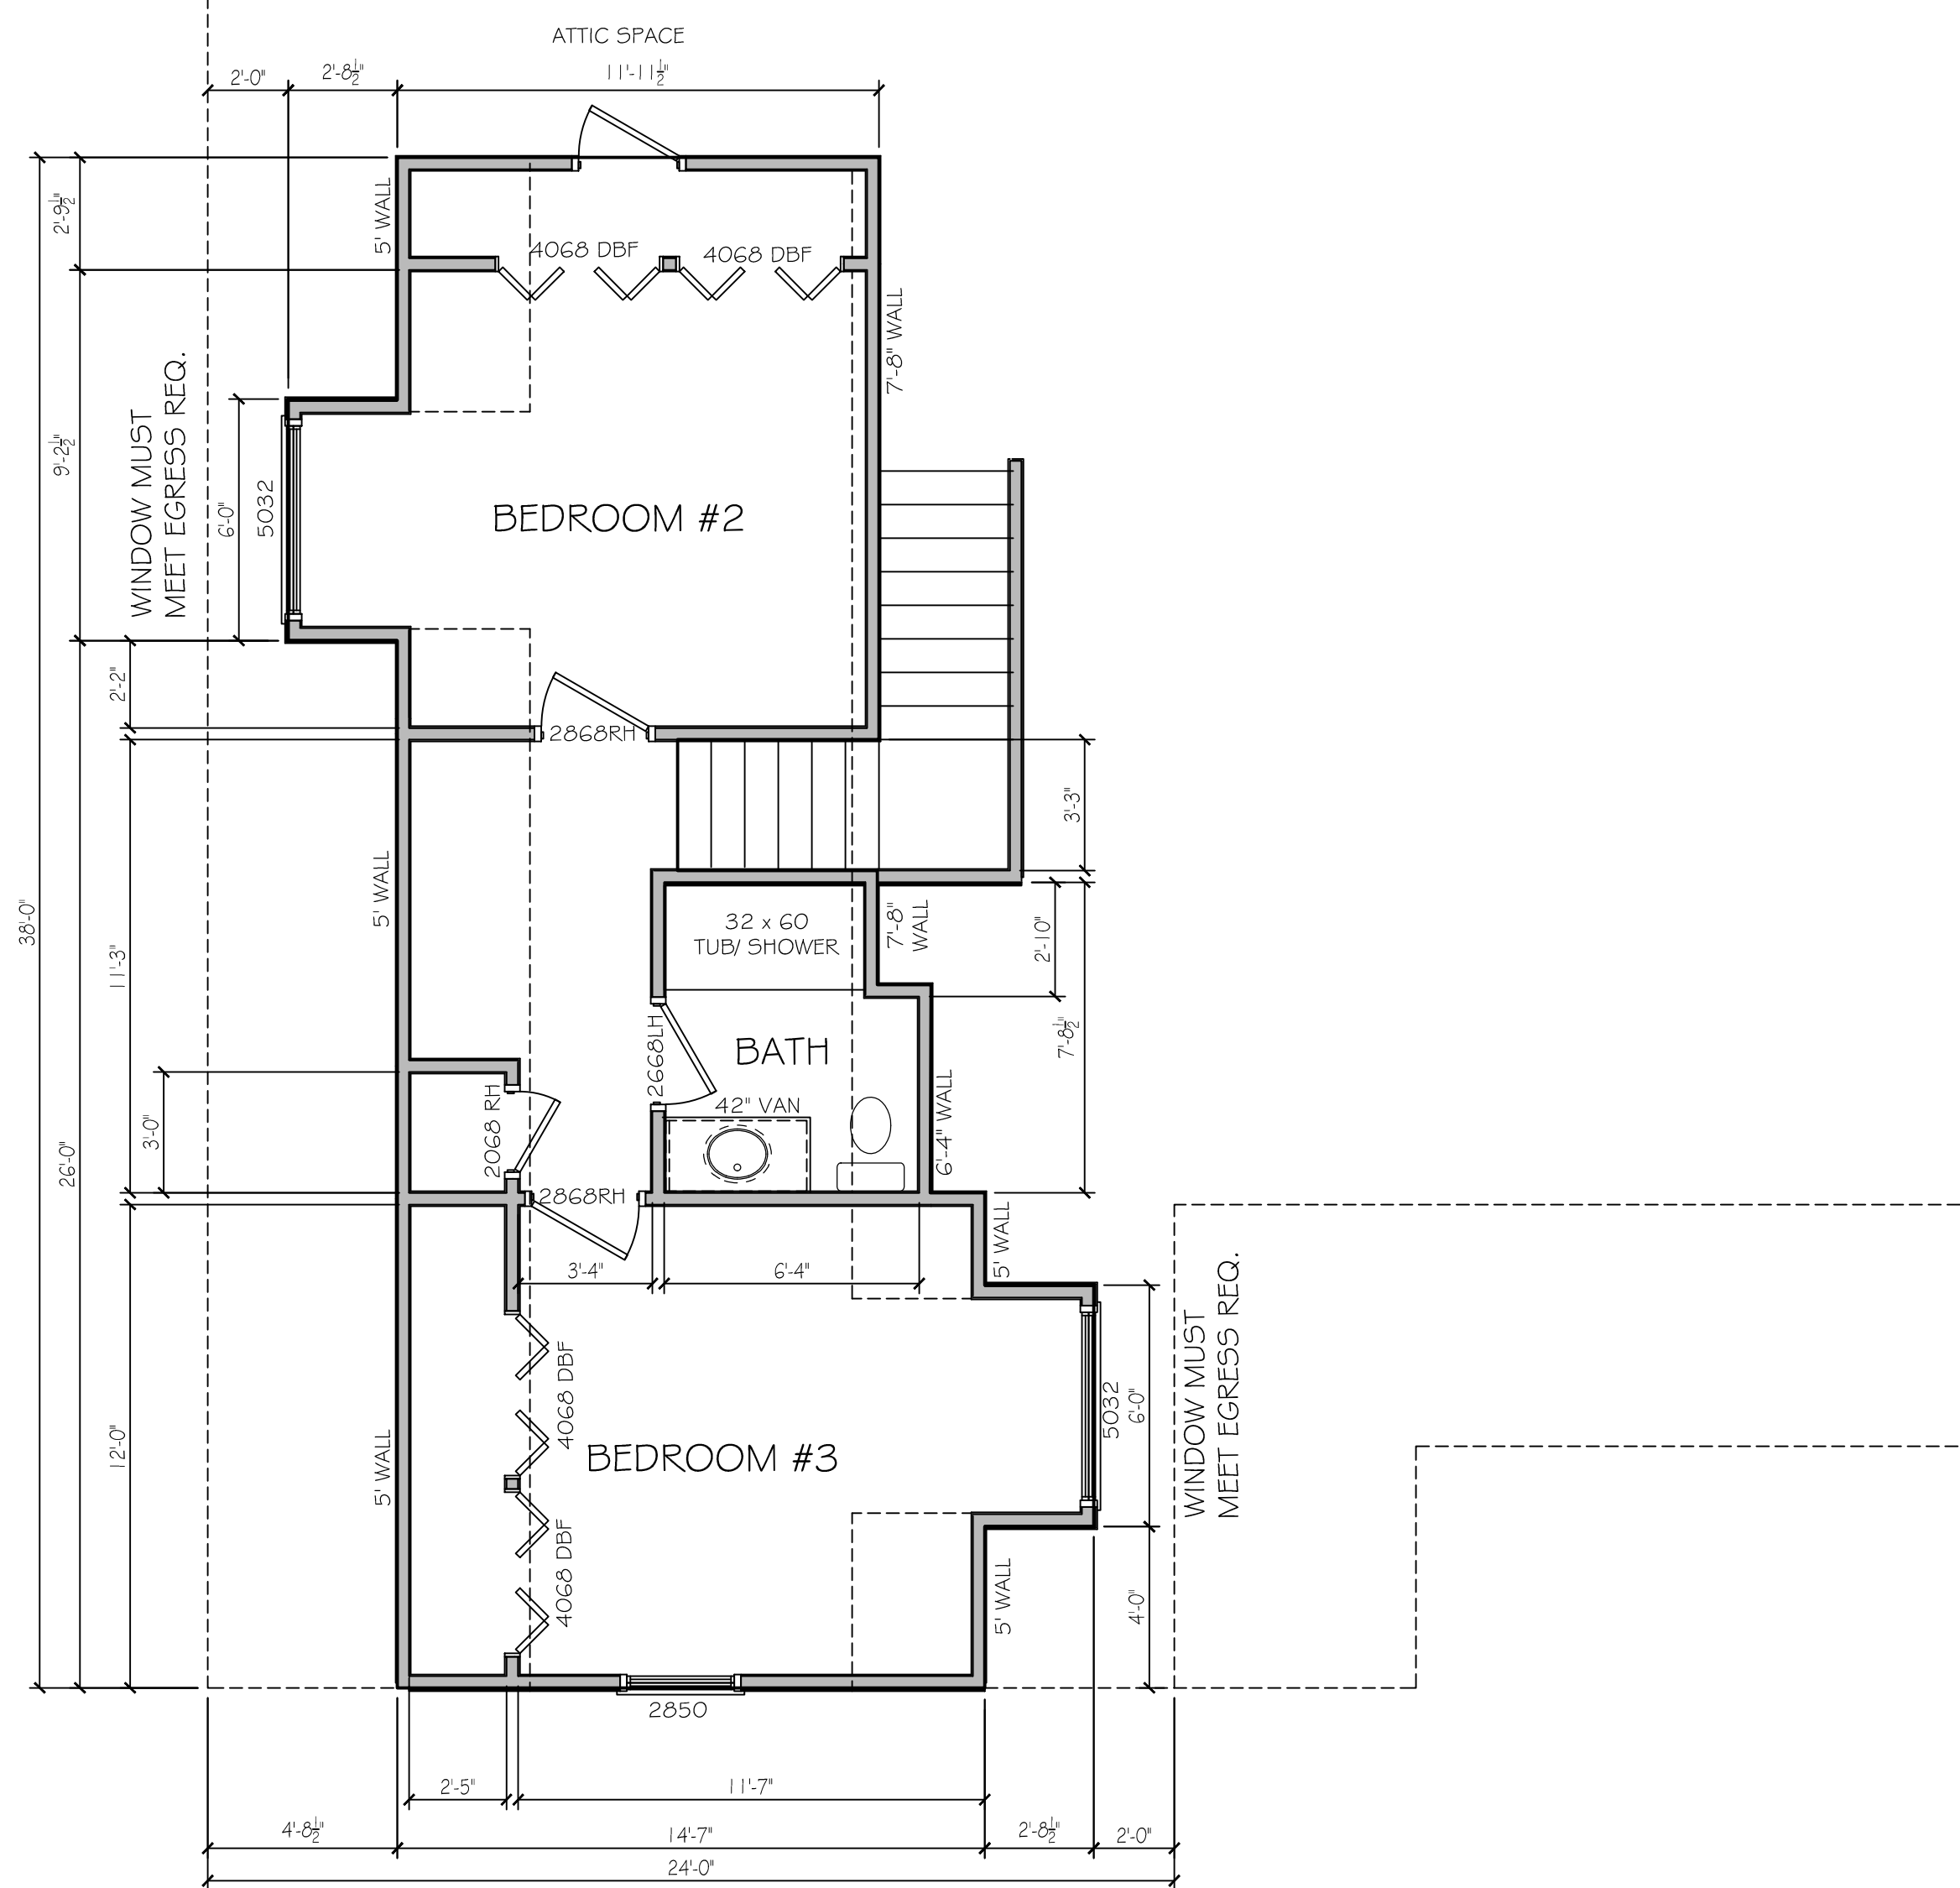

**Description of services provided:**  
 The drafting services provided in these plans are not to be confused with engineering or design services. The drafting services provided are the recording of the graphic communication of the builder and property owner's design. Each builder/property owner must review the plans in their entirety to ensure that their design is correct. All details and specifications provided are to be verified and approved by the builder owner and building inspection plan reviewer. The builder/property owner is responsible for obtaining all necessary permits from the local building department.

1ST FLOOR HEATED = 1473 SQFT  
 2ND FLOOR HEATED = 526 SQFT  
 TOTAL HEATED = 1999 SQFT  
 TOTAL UNDER ROOF = 2806 SQFT

Residential project for:  
**Kingdom Builders**

Thomasville, GA 31757

PROJECT NO.	KB190301
DATE	4/24/2019
DRAWN BY	R. GRIFFITH
CHECKED BY	
SCALE	1/4" = 1'-0"
REVISIONS	4/28/19 per notes 4/30/19 per notes

SHEET NUMBER  
**A/002**

